

MALDIVES LAND SURVEY AUTHORITY

MINISTRY OF HOUSING AND INFRASTRUCTURE

Office (PABX): +(960) 3004300, Fax: +(960) 3004254

Email: survey@housing.gov.mv

Web: www.surveyofmaldives.gov.mv,

Ameenee Magu, Maafannu, Male', 20392, Maldives.



CONTROLPOINT DETAILS	Station Number	PSM 0440
Coordinate Information		
Geodetic	Grid	
WGS 84	UTM Zone 43	
Lat: 4:26:17.74208N	E:	274187.464m
Long: 72:57:54.15335E	N:	490881.527m
Ellp Height:	Orth Height:	+0.968m
Island Name: AA.THODDOO	Date: 11th July 2021	

Monument description & method of survey:

- Established to Type A monument standard but instead of 300mm pipe ,a wooden box(0.3mx 0.3m x 1m height) has been used.
- Stainless steel plate fixed to concrete by Four bolts
- Horizontal coordinates fixed by GNSS Static survey.
- Below 200mm
- Elevation reduced relative to Local MSL by reference to tide prediction data MET (Hulhule')

General site condition & access:

- Easily accessible area with wide angle of sky visibility
- Located near the harbour area. In front of the petrol shed and petrol pump

Owner: AA.Thoddoo Council- GOVT of Maldives




DOWN TOWARD PSM



PSM's NORTH VIEW




PSM's EAST VIEW

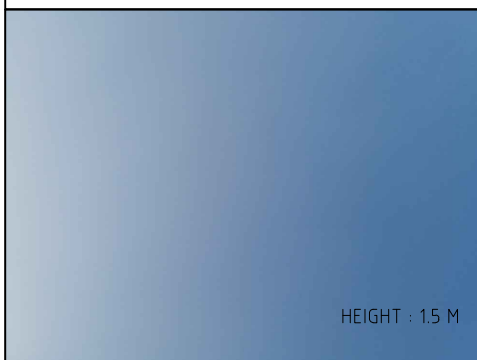



PSM's UPWARD VIEW



PSM's SOUTH VIEW

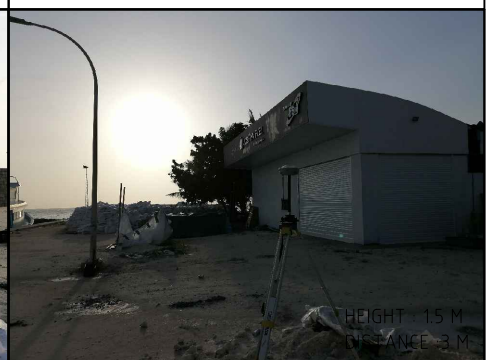

PSM's WEST VIEW

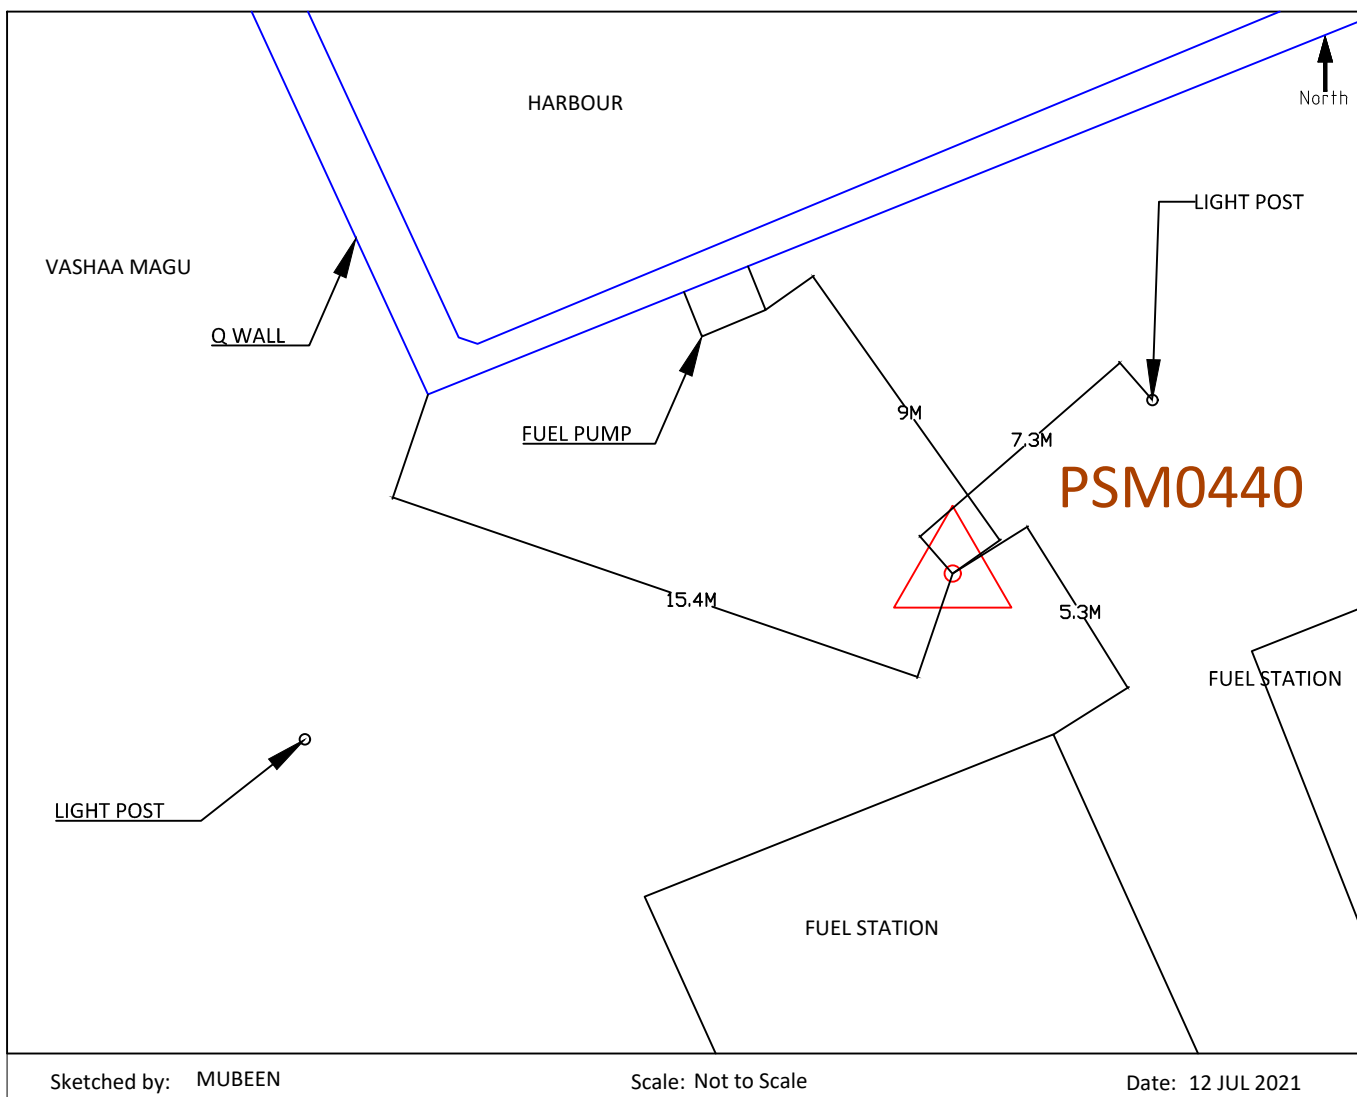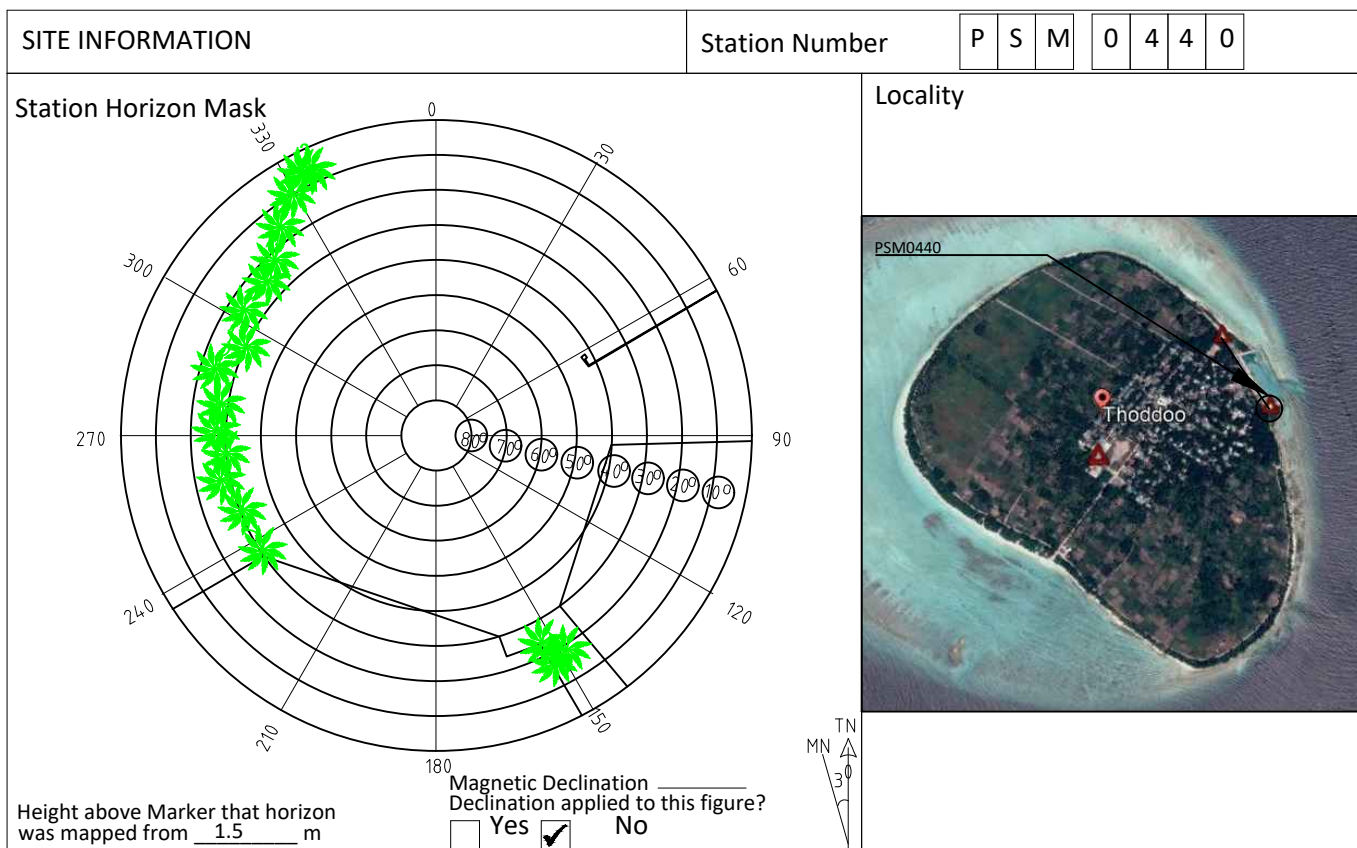

MALDIVES LAND SURVEY AUTHORITY

MINISTRY OF HOUSING AND INFRASTRUCTURE

Office (PABX): +(960) 3004300, Fax: +(960) 3004254

Email: survey@housing.gov.mv

Web: www.surveyofmaldives.gov.mv,

Ameenee Magu, Maafannu, Male', 20392, Maldives.



CONTROLPOINT DETAILS	Station Number	PSM 0441
Coordinate Information		
Geodetic	Grid	
WGS 84	UTM Zone 43	
Lat: 4:26:27.21580N	E:	274013.606m
Long: 72:57:48.48940E	N:	491173.078m
Ellp Height:	Orth Height:	+1.149
Island Name: AA.THODDOO	Date: 11th July 2021	


Monument description & method of survey:

- Established to Type A monument standard but instead of 300mm pipe ,a wooden box(0.3mx 0.3m x 1m height) has been used.
- Stainless steel plate fixed to concrete by Four bolts
- Horizontal coordinates fixed by GNSS Static survey.
- Below 200mm
- Elevation reduced relative to Local MSL by reference to tide prediction data MET (Hulhule')

General site condition & access:

- Easily accessible area with wide angle of sky visibility
- Located in the inter section of vashaa magu and aashee magu. Near the historical site

Owner: AA.Thoddoo Council- GOVT of Maldives

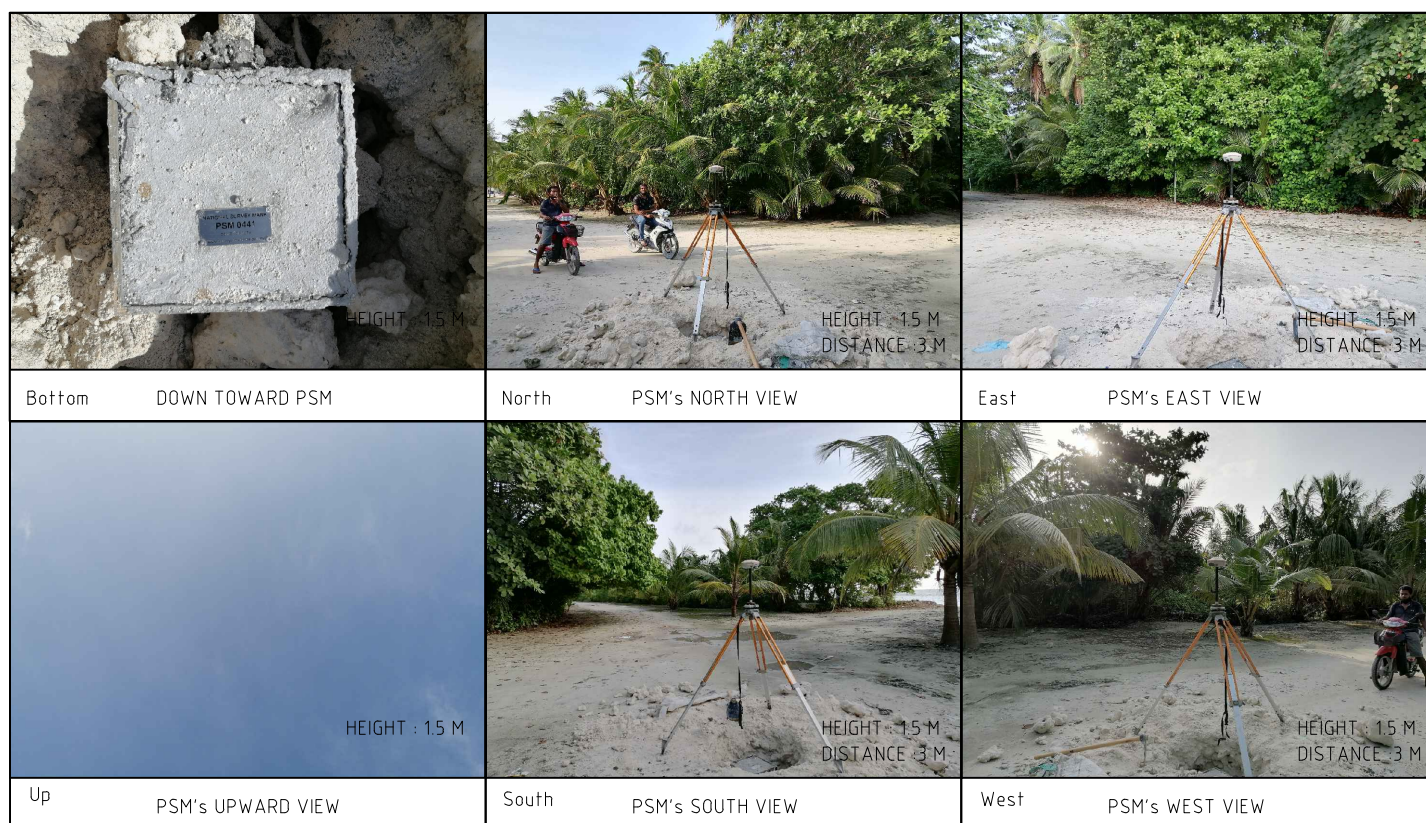


SITE INFORMATION

Station Number

P S M 0 4 4 1

Station Horizon Mask

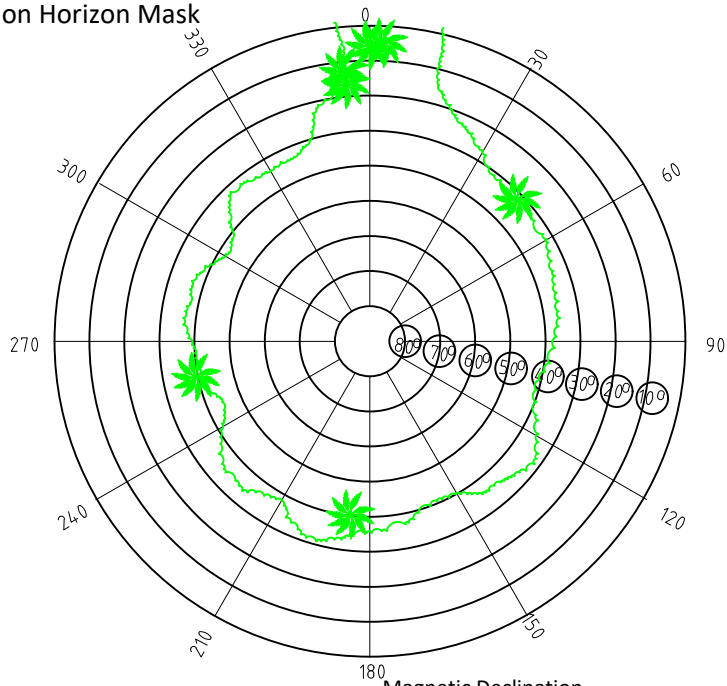

Height above Marker that horizon was mapped from 1.5 m


Magnetic Declination
Declination applied to this figure?
☐ Yes ☒ No



Locality



PSM0441

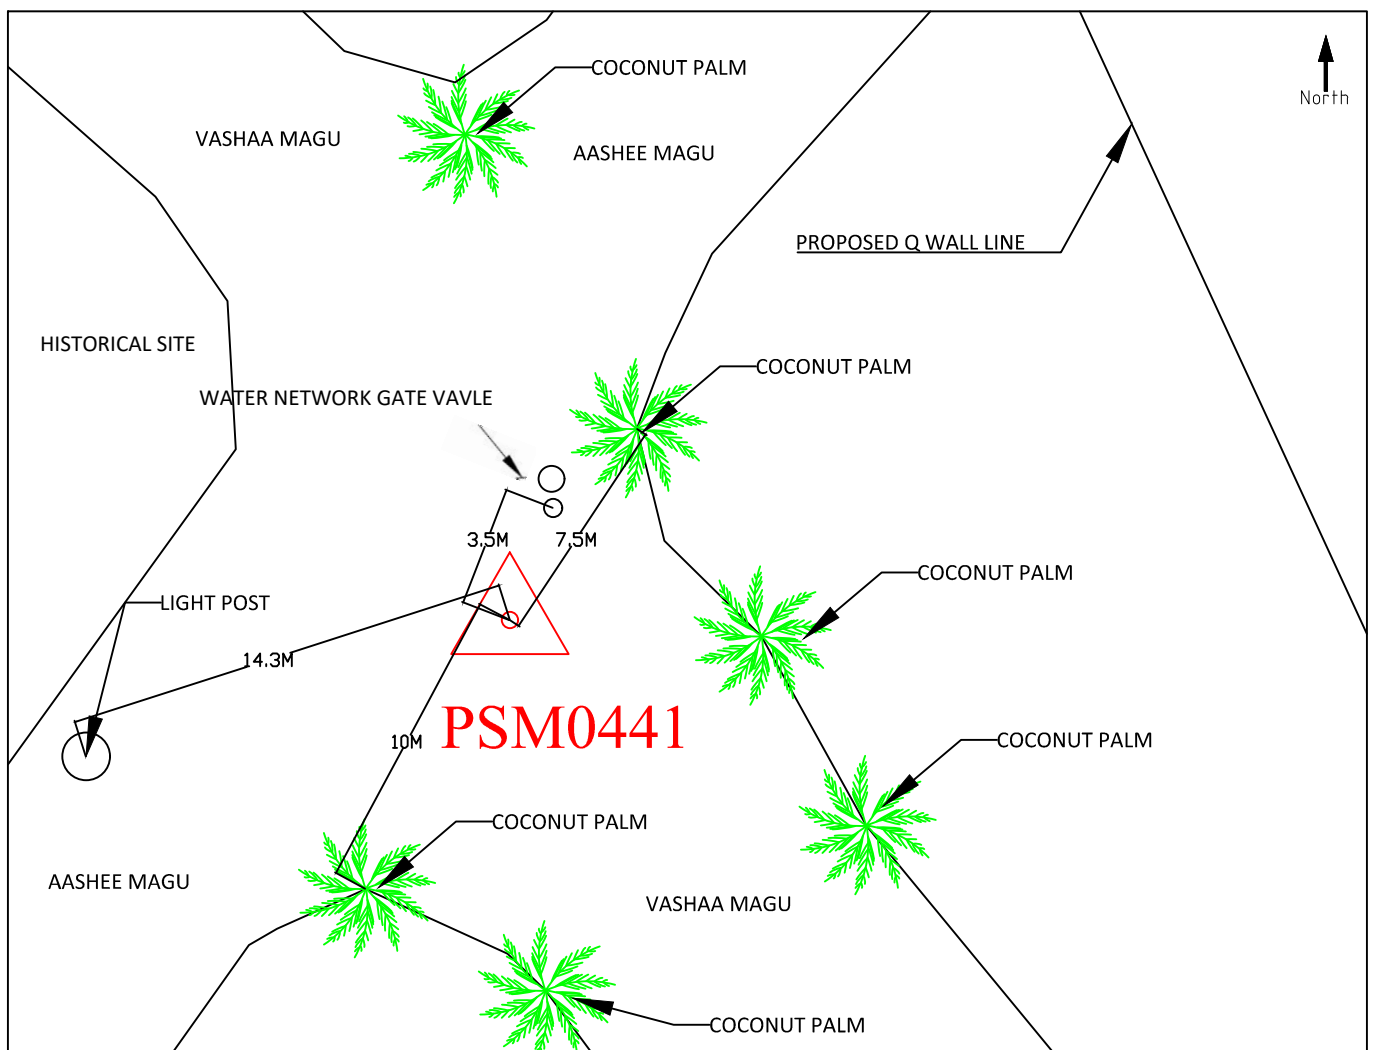

Sketched by: MUBEEN

Scale: Not to Scale

Date: 12 JUL 2021

MALDIVES LAND SURVEY AUTHORITY

MINISTRY OF HOUSING AND INFRASTRUCTURE

Office (PABX): +(960) 3004300, Fax: +(960) 3004254

Email: survey@housing.gov.mv

Web: www.surveyofmaldives.gov.mv,

Ameenee Magu, Maafannu, Male', 20392, Maldives.



CONTROLPOINT DETAILS	Station Number	PSM 0442
Coordinate Information		
Geodetic	Grid	
WGS 84	UTM Zone 43	
Lat: 4:26:11.19603N	E:	273543.442m
Long: 72:57:33.28665E	N:	490682.178m
Ellp Height:	Orth Height:	+1.605m
Island Name: AA.THODDOO	Date: 11th July 2021	


Monument description & method of survey:

- Established to Type A monument standard but instead of 300mm pipe ,a wooden box(0.3mx 0.3m x 1m height) has been used.
- Stainless steel plate fixed to concrete by Four bolts
- Horizontal coordinates fixed by GNSS Static survey.
- Below 200mm
- Elevation reduced relative to Local MSL by reference to tide prediction data MET (Hulhule')

General site condition & access:

- Easily accessible area with wide angle of sky visibility
- Located in the stadium. corner towards the futcel and volley ball court. intersection of Boduthakurufaanu Magu and Haveeri Higun

Owner: AA.Thoddoo Council- GOVT of Maldives

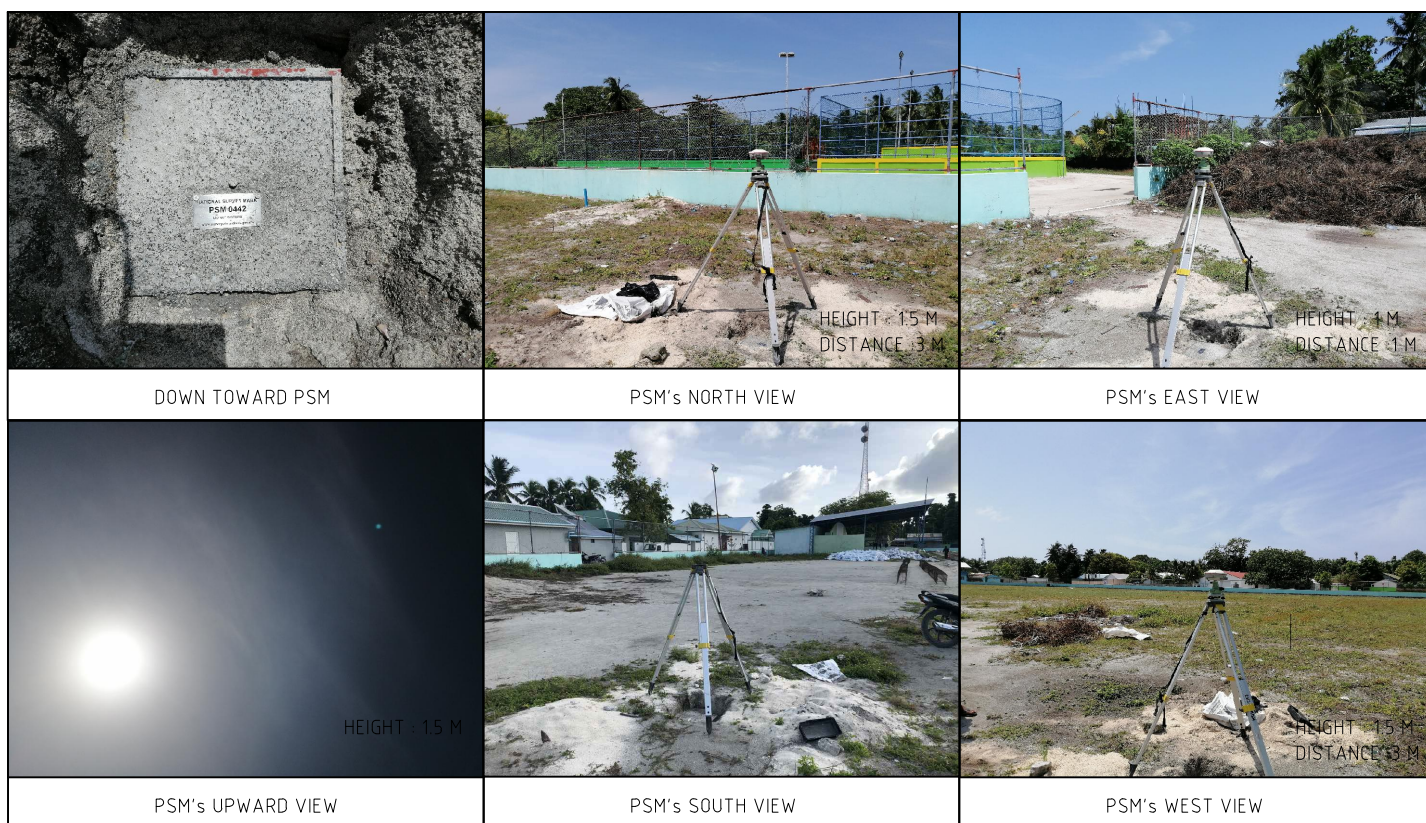

SITE INFORMATION

Station Number

P

S

M


0

4

4

2

Station Horizon Mask

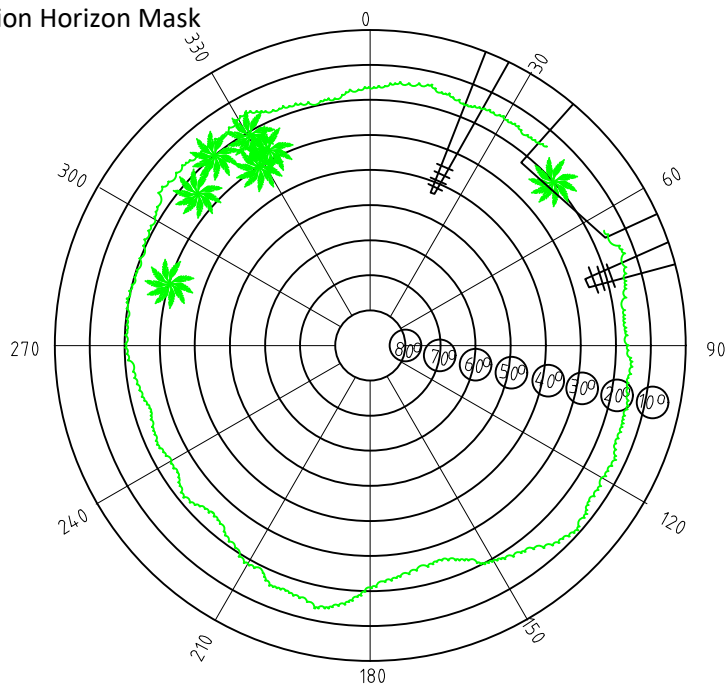

Height above Marker that horizon was mapped from 1.5 m

Magnetic Declination
Declination applied to this figure?
☐ Yes ☒ No



Locality



BODUTHAKURU FAANU MAGU

North

PROPOSED FOOT BALL PITCH

PSM0442

GATE

HAVEERI HIGUN

Sketched by: MUBEEN

Scale: Not to Scale

Date: 12 JUL 2021