

MALDIVES LAND AND SURVEY AUTHORITY

MINISTRY OF HOUSING AND INFRASTRUCTURE

Office (PABX): +(960) 3004300, Fax: +(960) 3004254

Email: survey@housing.gov.mv

Web: www.surveyofmaldives.gov.mv,

Ameenee Magu, Maafannu, Male', 20392, Maldives.



CONTROL POINT DETAILS		Station Number	PSM 0108
Coordinate Information			
Geodetic		Grid	
WGS 84		UTM Zone 43	
Lat: N6° 37' 25.27"		E: 285842.8940 m	
Long: E73° 03' 46.58"		N: 732566.7900 m	
Ellp Height:		Orth Height: 1.450m	
Island Name: HDH. Kulhudhuffushi		Date: 20-Apr-2015	


Monument description & method of survey:

- 10cm s/s rod drilled to Qua wall with a cross a mark at the centre.
Monument labelled with s/s plate stating the point ID.
- Above ground level
- GNSS Static Survey post Processing.
- Vertical height corrected using tide prediction data

General site condition & access:

- Easy Access
- South side of harbour

Owner: H.D. Kulhudhufushi Council

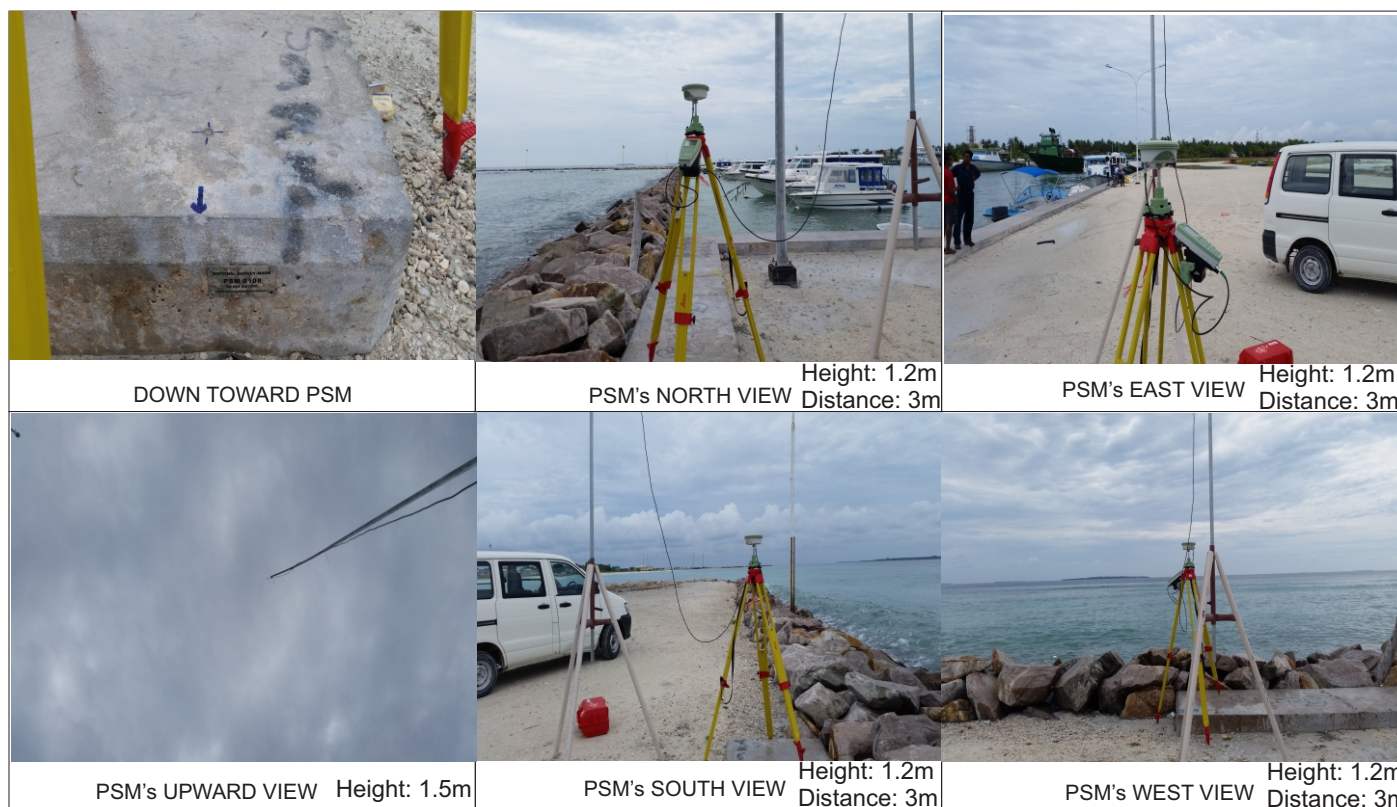


SITE INFORMATION

Station Number

PSM

0108


Station Horizon Mask

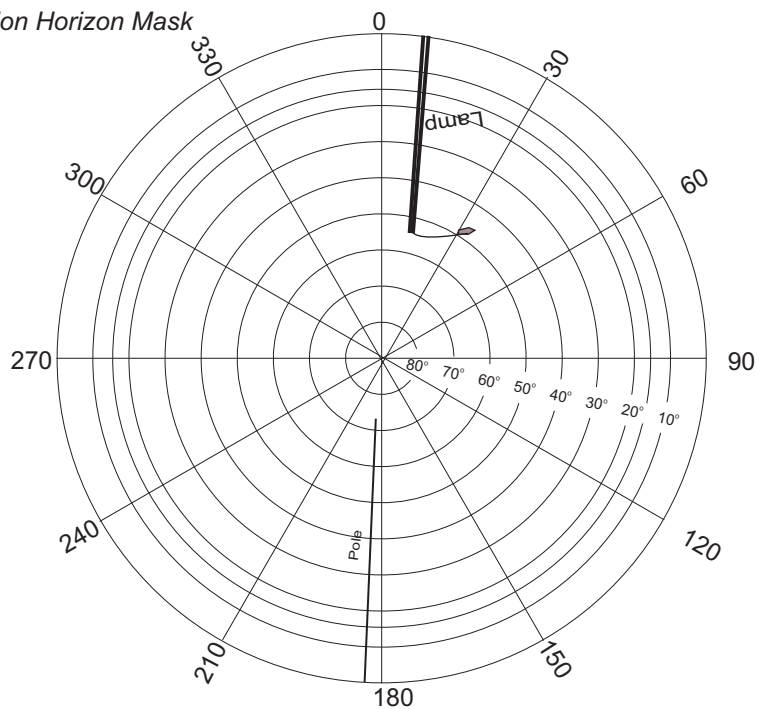

Height above Marker that horizon was mapped from 1.5 m

Magnetic Declination
Declination applied to this figure?
☐ Yes ☒ No

Locality

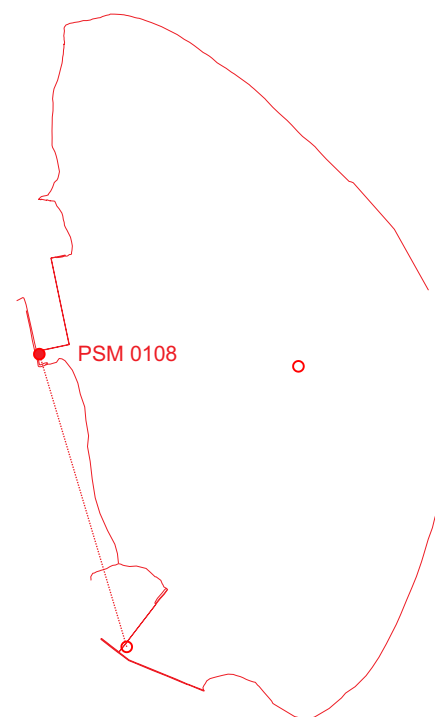


Harbour

North

SEA

Breakwater

QW

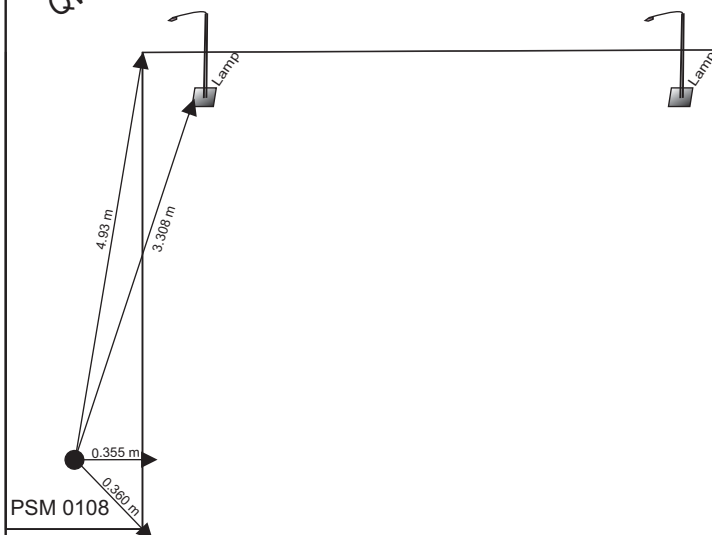

Sketched by: Latheef

Scale: Not to scale

Date: 20-Apr-2015

Maldives Land and Survey Authority, MINISTRY OF HOUSING AND INFRASTRUCTURE, Ameene Magu, Maafannu, Male', 20392, Maldives,
Office (PABX): +(960) 3004300, Fax: +(960) 3004254, Email: survey@housing.gov.mv, Web: www.surveyofmaldives.gov.mv

MALDIVES LAND AND SURVEY AUTHORITY

MINISTRY OF HOUSING AND INFRASTRUCTURE

Office (PABX): +(960) 3004300, Fax: +(960) 3004254

Email: survey@housing.gov.mv

Web: www.surveyofmaldives.gov.mv,

Ameenee Magu, Maafannu, Male', 20392, Maldives.



CONTROL POINT DETAILS		Station Number	PSM 0109
Coordinate Information			
Geodetic		Grid	
WGS 84		UTM Zone 43	
Lat: N6° 36' 52.21"		E: 286134.5306m	
Long: E73° 03' 56.20"		N: 731549.8600m	
Ellp Height:		Orth Height: 1.708m	
Island Name: HDH. Kulhudhuffushi		Date: 20-Apr-2015	

Monument description & method of survey:

- 10cm s/s rod drilled to Qua wall with a cross a mark at the centre.
Monument labelled with s/s plate stating the point ID.
- Above ground level
- GNSS Static Survey post Processing.
- Vertical height corrected using tide prediction data

General site condition & access:

- Access through permission from ports office in HDH. kulhudhuffushi
- South side of Ports harbour

Owner: H.D. Kulhudhufushi Council



DOWN TOWARD PSM



PSM's NORTH VIEW
Height: 1.2m
Distance: 3m



PSM's EAST VIEW
Height: 1.2m
Distance: 3m



PSM's UPWARD VIEW
Height: 1.5m



PSM's SOUTH VIEW
Height: 1.2m
Distance: 3m




PSM's WEST VIEW
Height: 1.2m
Distance: 3m

SITE INFORMATION

Station Number

PSM 0109

Station Horizon Mask

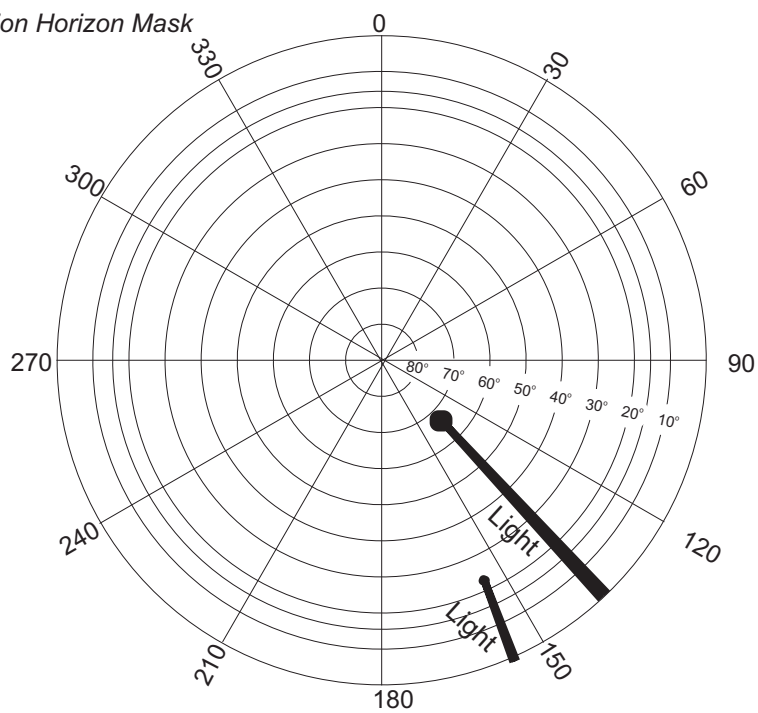

Height above Marker that horizon was mapped from 1.5 m

Magnetic Declination
Declination applied to this figure?
☐ Yes ☒ No



Locality



SEA

North

Break Water

QW

PSM 0109

Light Post

6.96 m

9.88 m

0.97 m

Sketched by: Jaleel

Scale: Not to scale

Date:20-Apr-2015

MALDIVES LAND AND SURVEY AUTHORITY

MINISTRY OF HOUSING AND INFRASTRUCTURE

Office (PABX): +(960) 3004300, Fax: +(960) 3004254

Email: survey@housing.gov.mv

Web: www.surveyofmaldives.gov.mv,

Ameenee Magu, Maafannu, Male', 20392, Maldives.



CONTROL POINT DETAILS	Station Number
	PSM 0110
Coordinate Information	
Geodetic	Grid
WGS 84	UTM Zone 43
Lat: N6° 37' 22.61"	E: 286893.1950 m
Long: E73° 04' 20.78"	N: 732480.7230 m
Ellp Height:	Orth Height: 1.65m
Island Name: HDH. Kulhudhuffushi	Date: 20-Apr-2015

Monument description & method of survey:

- Concrete casted in situ to a diameter 0.2m - 0.3m pvc pipe, 1m in length, 1.5m s/s rod driven to ground as the centre with cross a mark.
- Monument labelled with s/s plate stating the point ID.
- Above ground level
- GNSS Static Survey post Processing.
- Vertical height corrected using tide prediction data

General site condition & access:

- Easy Access
- Near hukuru Mosque (Front)

Owner: H.D. Kulhudhufushi Council



DOWN TOWARD PSM



PSM's NORTH VIEW
Height: 1.2m
Distance: 3m



PSM's EAST VIEW
Height: 1.2m
Distance: 3m



PSM's UPWARD VIEW
Height: 1.5m



PSM's SOUTH VIEW
Height: 1.2m
Distance: 1m




PSM's WEST VIEW
Height: 1.2m
Distance: 3m

SITE INFORMATION

Station Number

PSM 0110



Station Horizon Mask

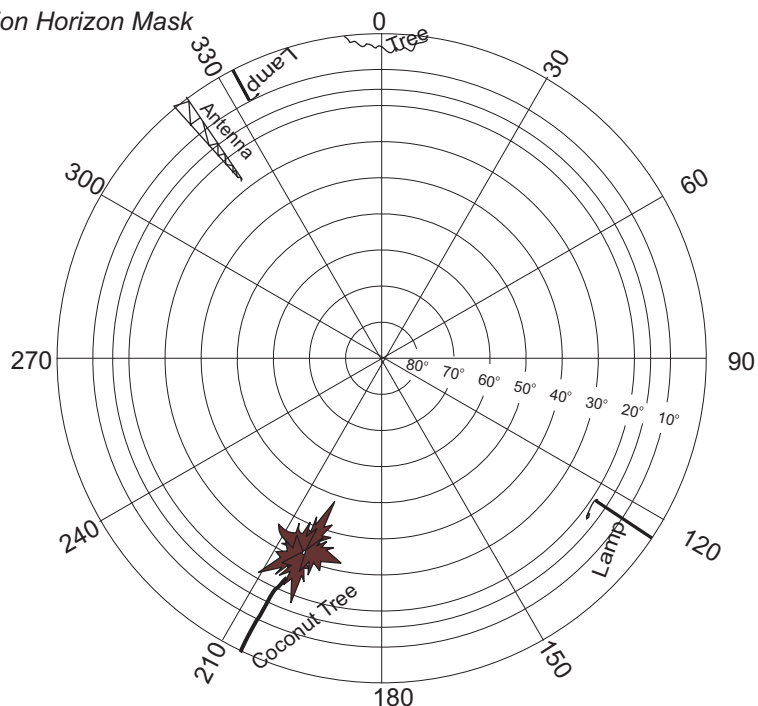

Height above Marker that horizon was mapped from 1.5 m

Magnetic Declination
Declination applied to this figure?
☐ Yes ☒ No

Locality

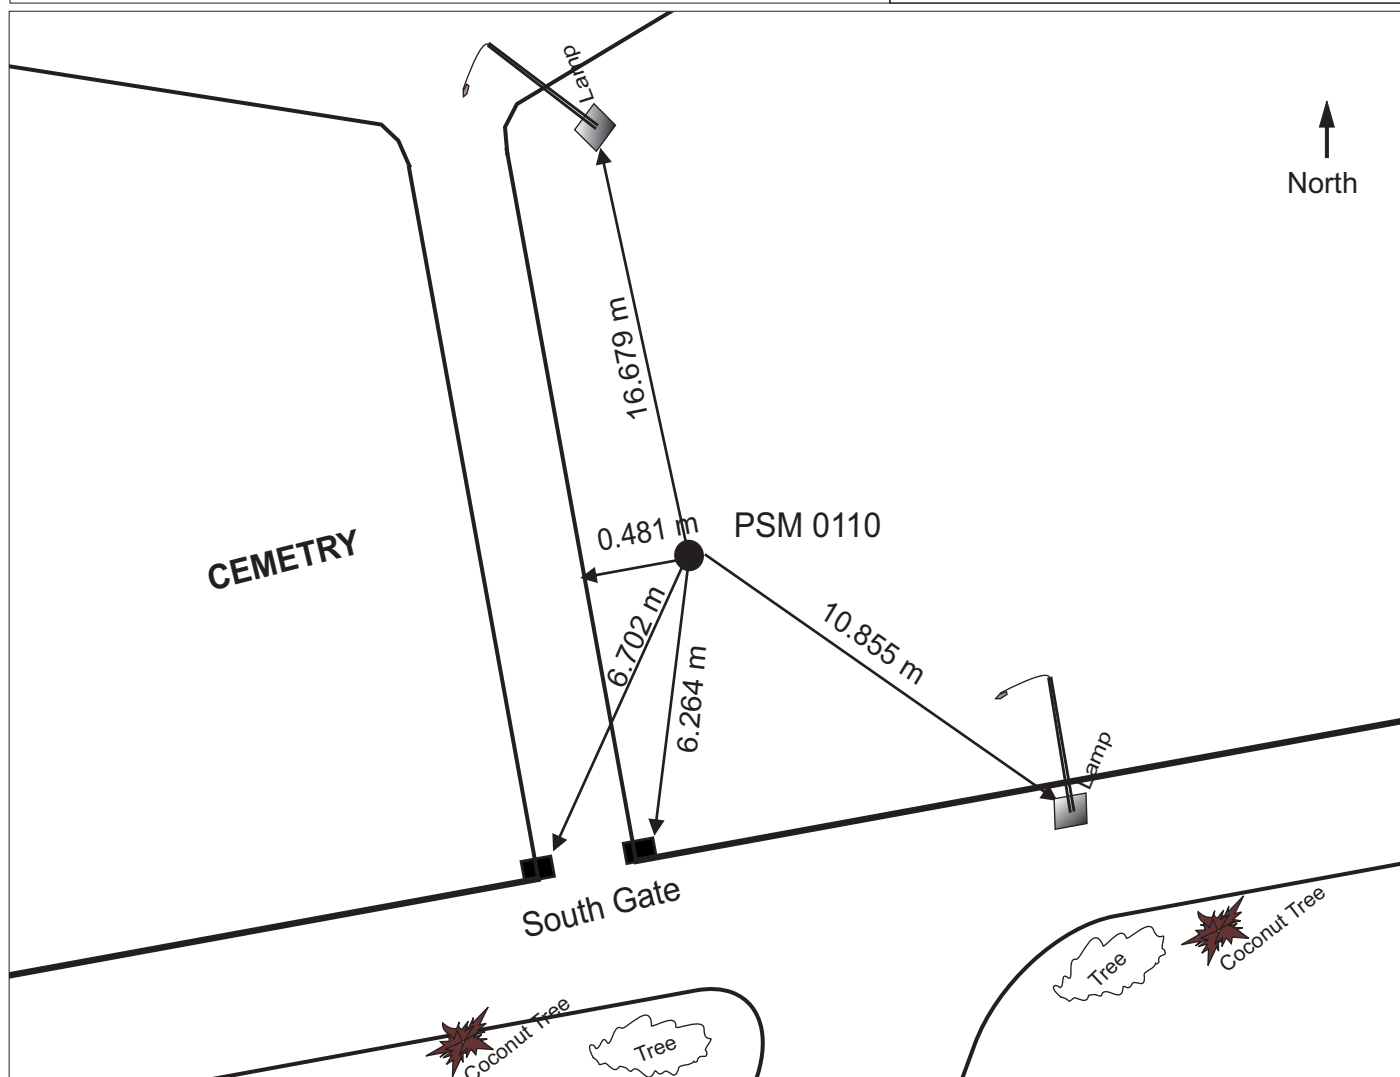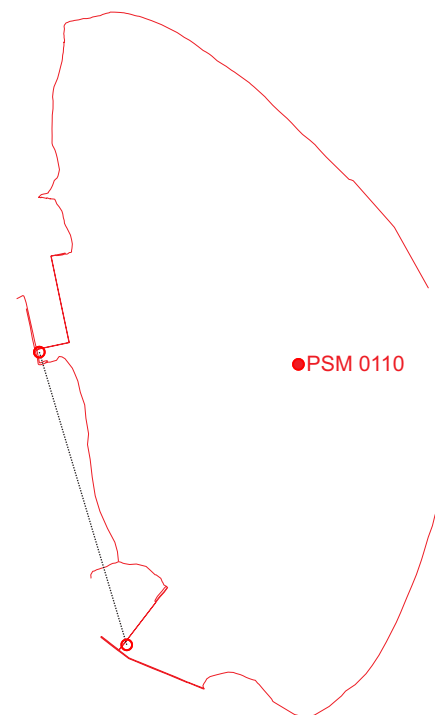

Sketched by: Latheef

Scale: Not to scale

Date: 20 - Apr - 2015