

Maldives Land and Survey Authority,
 MINISTRY OF HOUSING AND INFRASTRUCTURE
 Ameenee Magu, Maafannu, Male', 20392, Maldives.
 Office (PABX): +(960) 3004300, Fax: +(960) 3004254
 Email: survey@housing.gov.mv
 Web: www.surveyofmaldives.gov.mv, www.housing.gov.mv



CONTROLPOINT DETAILS	Station Number	PSM 5604
Coordinate Information		
Geodetic	Grid	
WGS 84	UTM Zone 43	
Lat: 5°28'30.29104"N	E: 273452.058	
Long: 72°57'18.83306"E	N: 605565.233	
Ellp Height: -92.716m	Orth Height: +1.486m	
Island Name: R.DHIGALI	Date: 18 MAY 2017	


Monument description & method of survey:



- Monument Type A as in Technical Brief
- Stainless steel plate fixed to concrete by Four bolts
- Horizontal coordinates fixed by GNSS Static survey.
- Elevation reduced relative to Local MSL by double level run
- PSM 5604 is 100mm above ground Level

General site condition & access:

- Easily accessible area with wide angle of sky visibility
- Located in the Staff Area

Owner: CORAL EDGE PVT LTD.

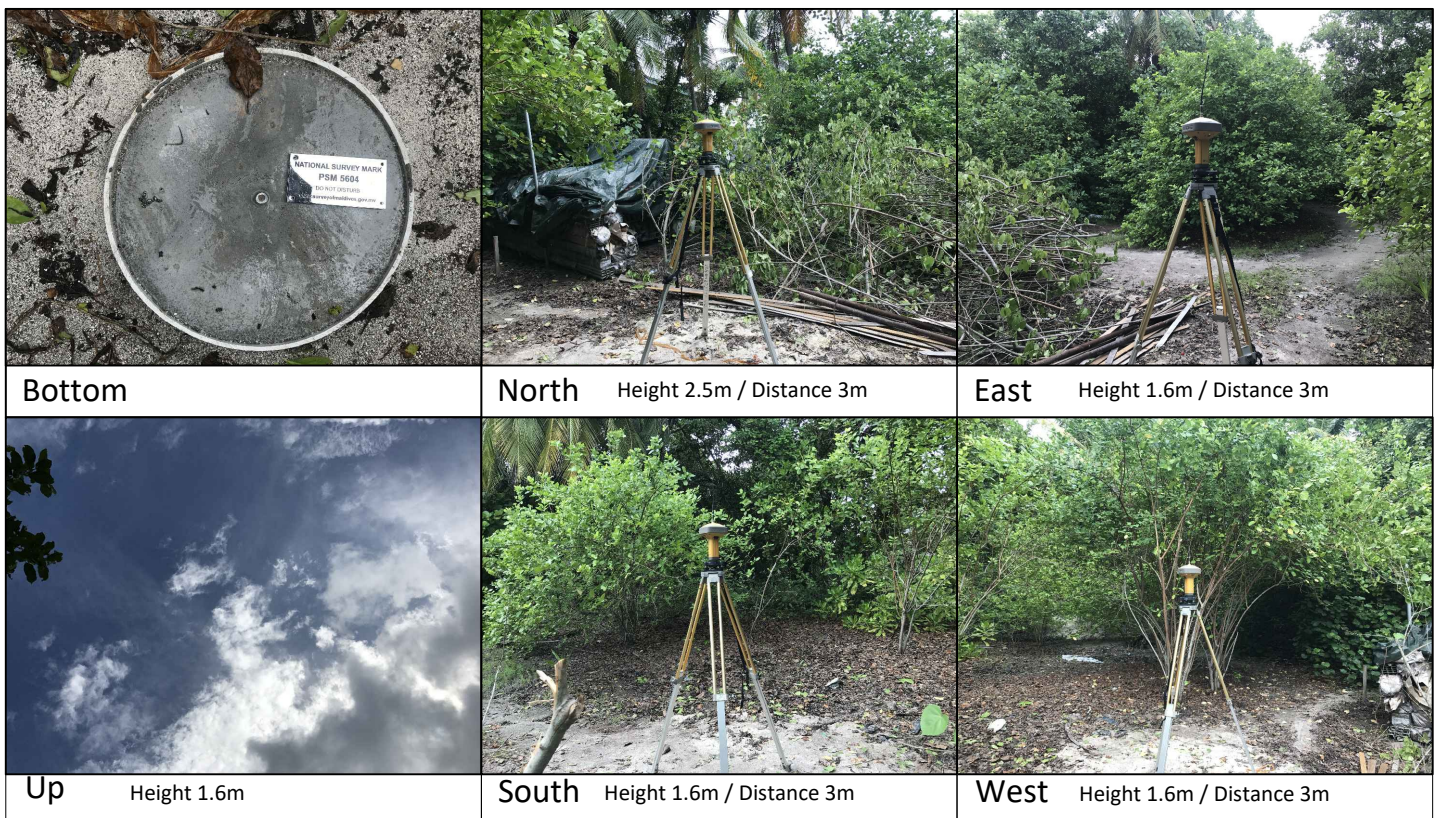

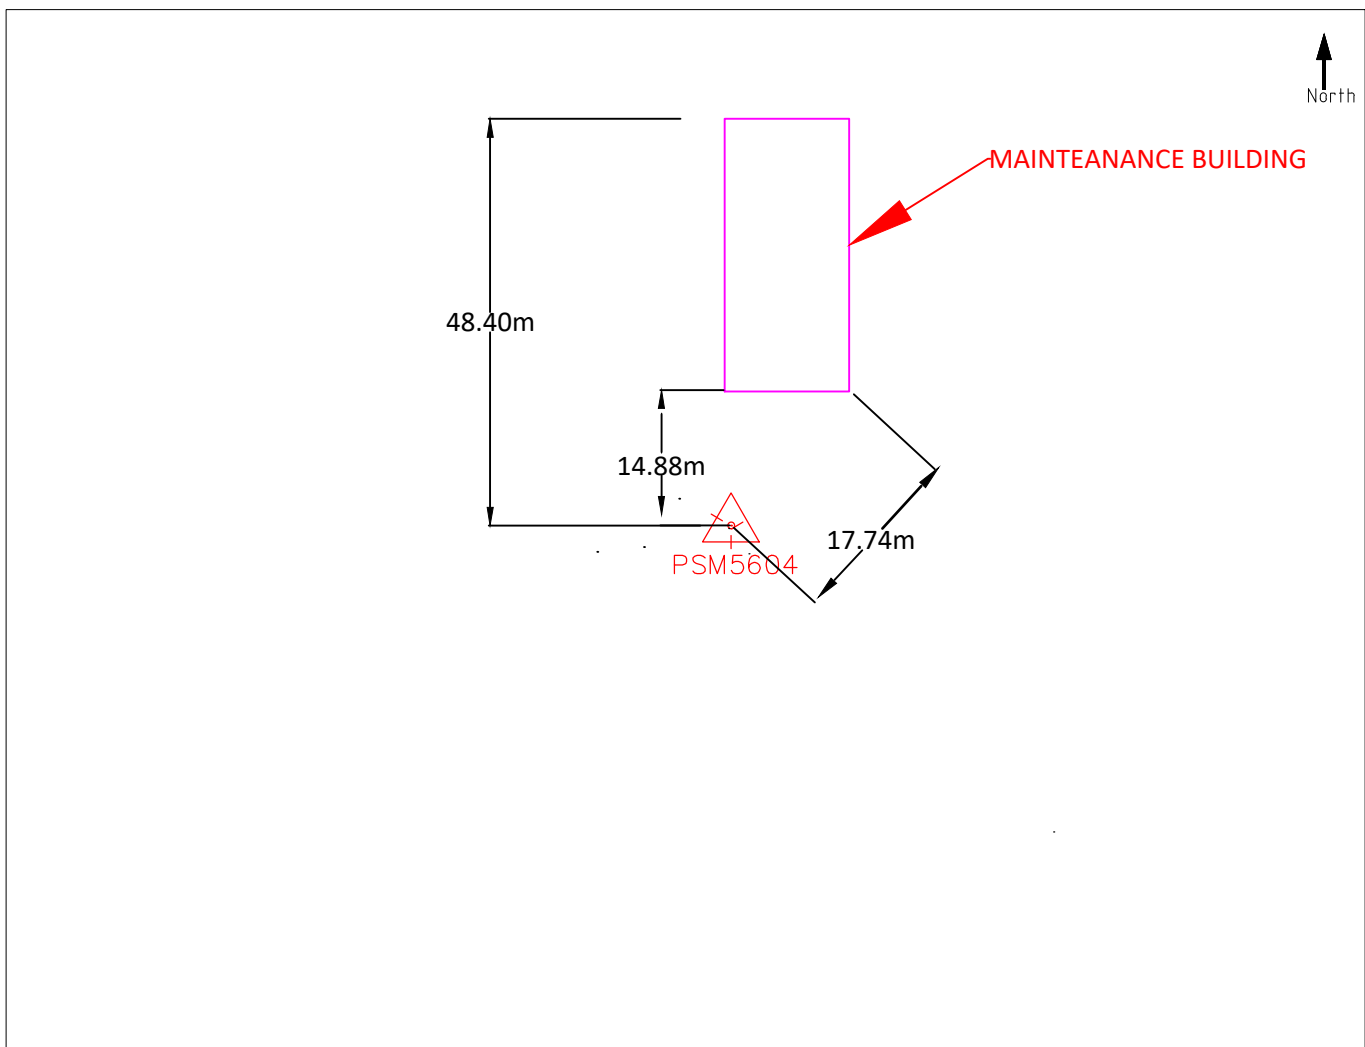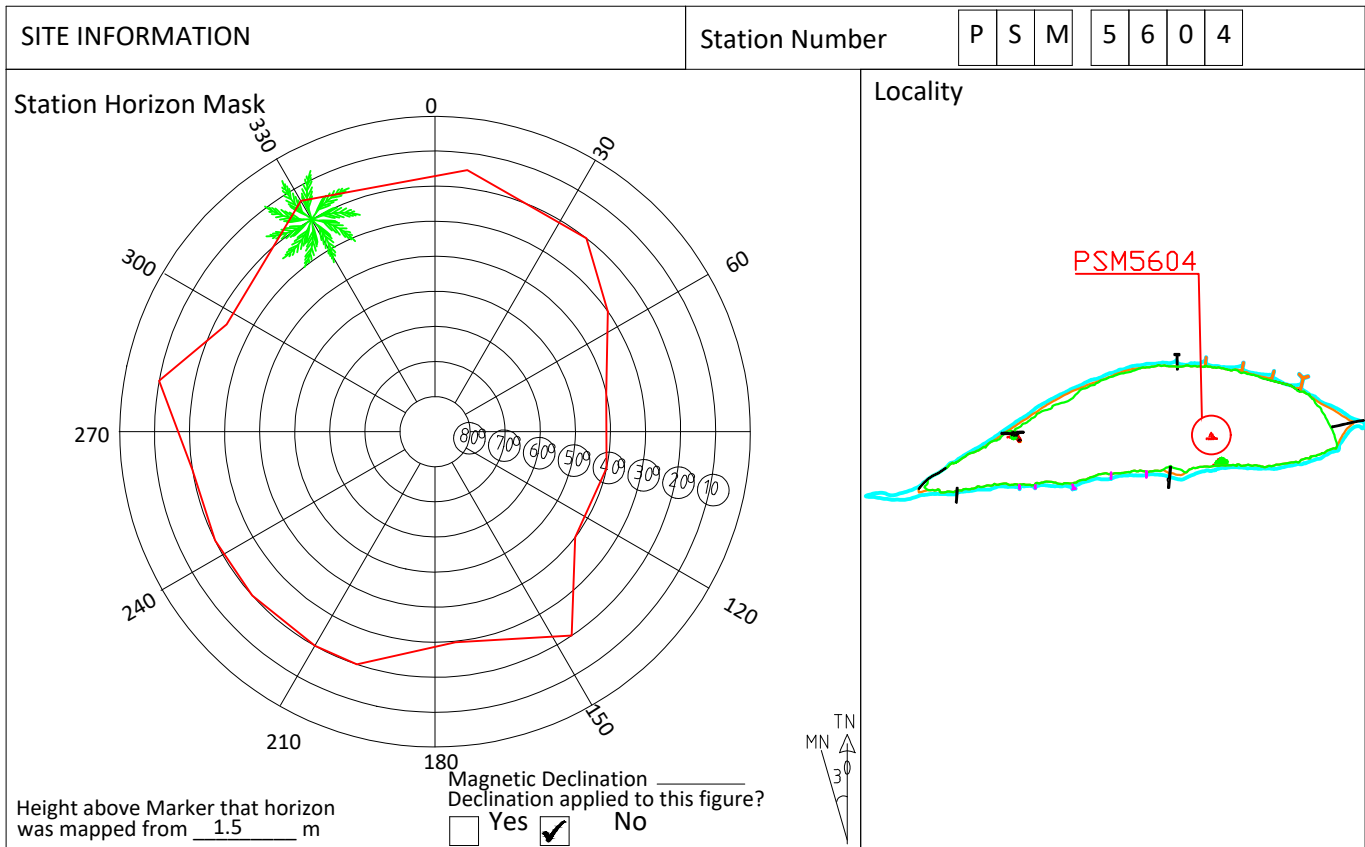

Sketched by: Abulho	Scale: Not to Scale	Date: 19 MAY 2017
---------------------	---------------------	-------------------

Maldives Land and Survey Authority,
 MINISTRY OF HOUSING AND INFRASTRUCTURE
 Ameenee Magu, Maafannu, Male', 20392, Maldives.
 Office (PABX): +(960) 3004300, Fax: +(960) 3004254
 Email: survey@housing.gov.mv
 Web: www.surveyofmaldives.gov.mv, www.housing.gov.mv



CONTROLPOINT DETAILS	Station Number	PSM 5605
Coordinate Information		
Geodetic	Grid	
WGS 84	UTM Zone 43	
Lat: 5°28'28.20938"N	E: 273467.511	
Long: 72°57'19.34203"E	N: 605501.221	
Ellp Height: -92.740m	Orth Height: +1.442m	
Island Name: R.DHIGALI	Date: 18 MAY 2017	

Monument description & method of survey:

- Monument Type A as in Technical Brief
- Stainless steel plate fixed to concrete by Four bolts
- Horizontal coordinates fixed by GNSS Static survey.
- Elevation reduced relative to Local MSL by double level run
- PSM 5605 is 100mm above ground Level

General site condition & access:

- Easily accessible area with wide angle of sky visibility
- Located near Water Villas

Owner: CORAL EDGE PVT LTD.



Bottom



North Height 1.6m / Distance 3m



East Height 1.6m / Distance 3m



Up Height 1.6m



South Height 1.6m / Distance 3m



West Height 1.6m / Distance 3m



SITE INFORMATION

Station Number

P	S	M	5	6	0	5
---	---	---	---	---	---	---


Station Horizon Mask

Locality

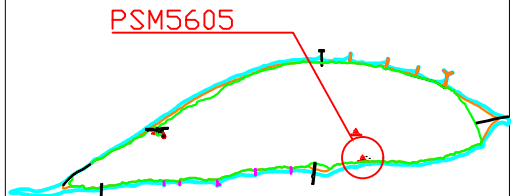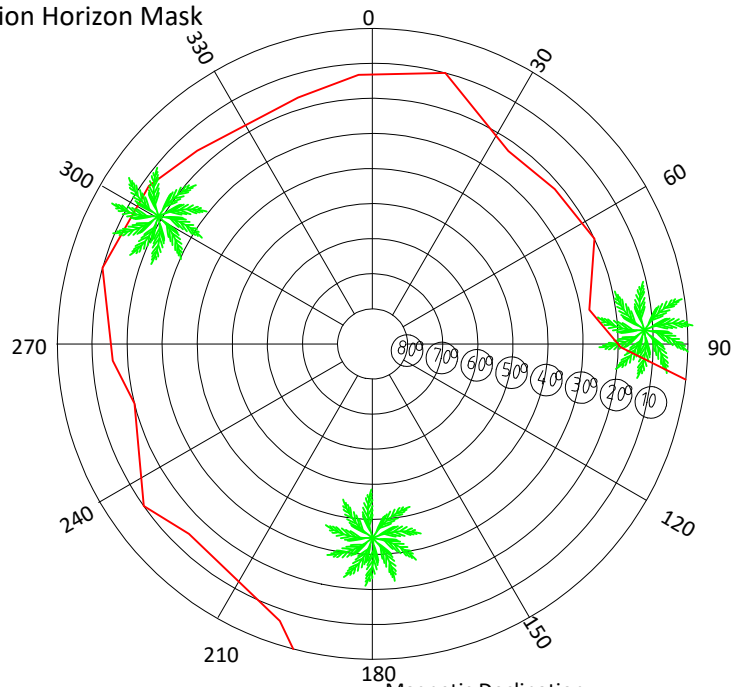

Height above Marker that horizon was mapped from 1.5 m

Magnetic Declination _____
Declination applied to this figure?
☐ Yes ☒ No

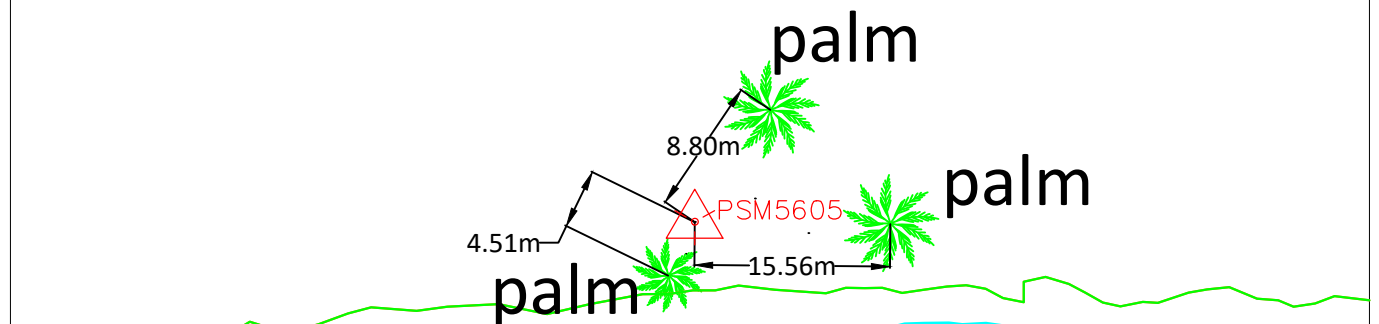

Sketched by: Abulho

Scale: Not to Scale

Date: 20 MAY 2017

Maldives Land and Survey Authority,
 MINISTRY OF HOUSING AND INFRASTRUCTURE
 Ameene Magu, Maafannu, Male', 20392, Maldives.
 Office (PABX): +(960) 3004300, Fax: +(960) 3004254
 Email: survey@housing.gov.mv
 Web: www.surveyofmaldives.gov.mv, www.housing.gov.mv



CONTROLPOINT DETAILS	Station Number	PSM 5606
Coordinate Information		
Geodetic	Grid	
WGS 84	UTM Zone 43	
Lat: 5°28'30.63214"N	E:	272972.358
Long: 72°57'03.25167"E	N:	605577.350
Ellp Height: -92.491m	Orth Height:	+1.711
Island Name: R.DHIGALI	Date:	18 MAY 2017

Monument description & method of survey:

- Monument Type A as in Technical Brief
- Stainless steel plate fixed to concrete by Four bolts
- Horizontal coordinates fixed by GNSS Static survey.
- Vertical height corrected using tide prediction data.
- PSM 5606 is 200mm above ground Level

General site condition & access:

- Easily accessible area with wide angle of sky visibility

Owner: CORAL EDGE PVT LTD.




Bottom



North Height 1.6m / Distance 4m



East Height 1.6m / Distance 4m

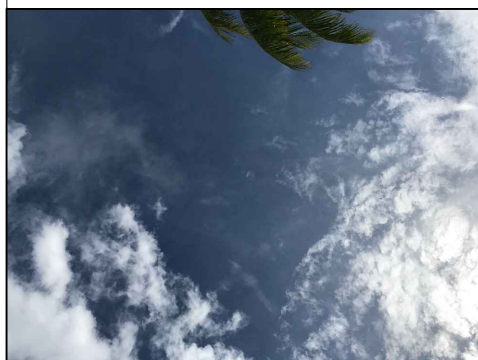

Up Height 1.6m



South Height 1.6m / Distance 4m



West Height 1.6m / Distance 4m

SITE INFORMATION

Station Number

P

S

M


5

6

0



6

Station Horizon Mask

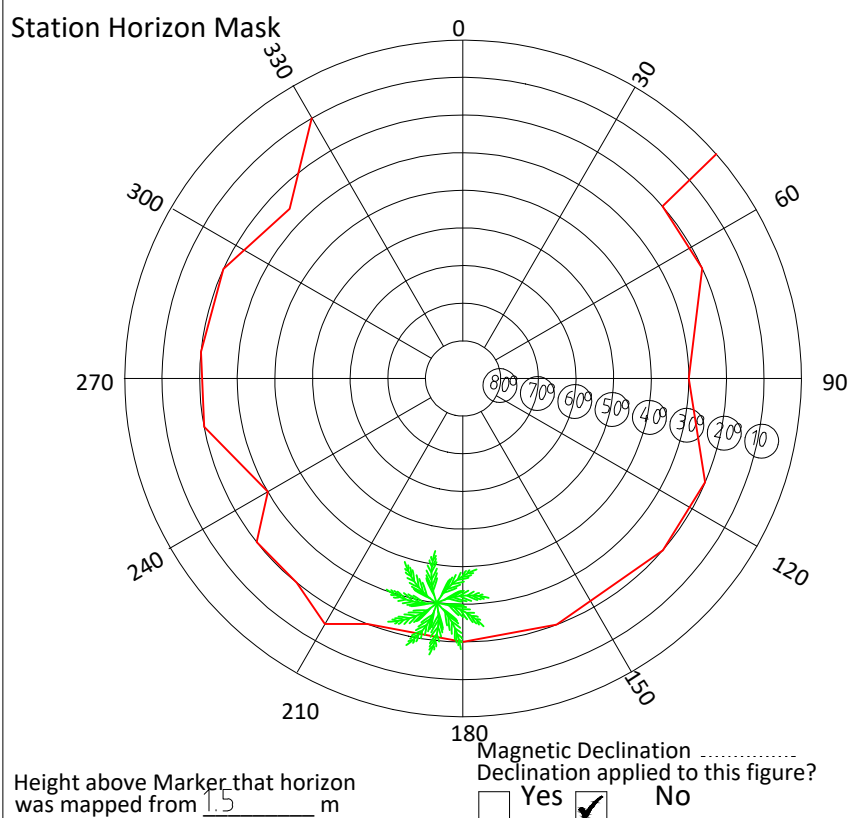

Locality

PSM5606

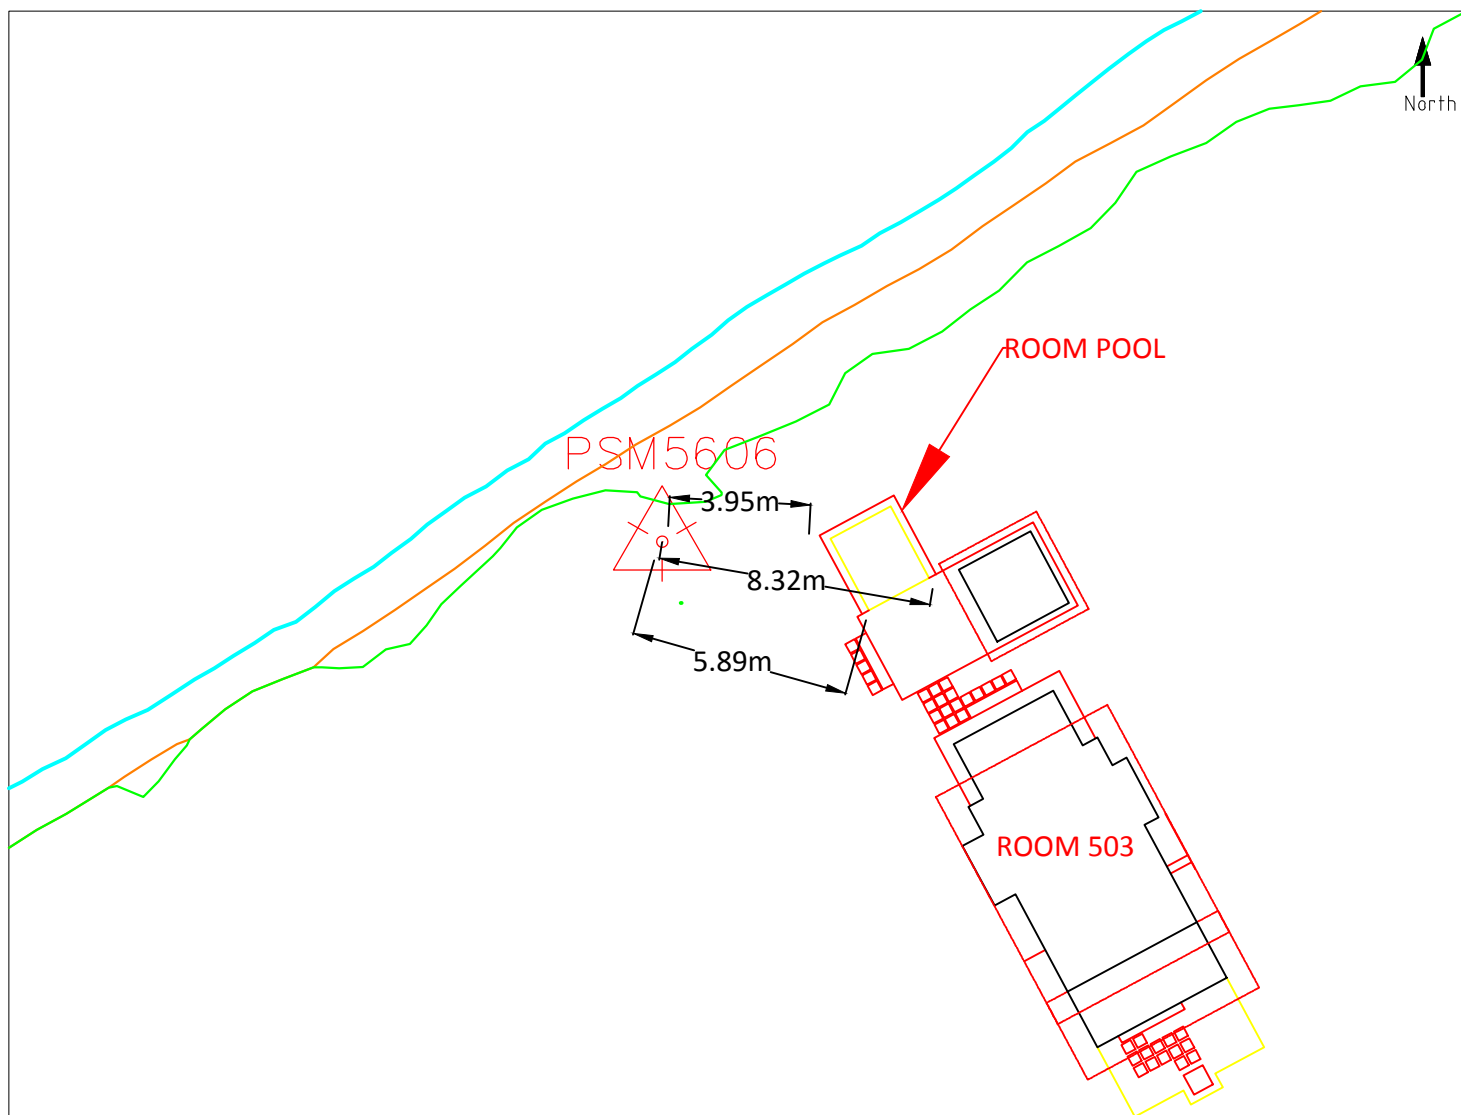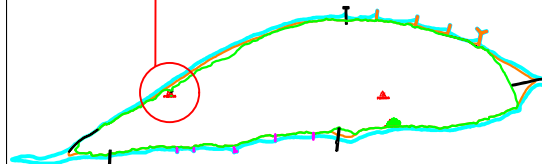

Sketched by: Abulho

Scale: Not to Scale

Date: 21 MAY 2017