

MALDIVES LAND AND SURVEY AUTHORITY

MINISTRY OF HOUSING AND INFRASTRUCTURE

Office (PABX): +(960) 3004300, Fax: +(960) 3004254

Email: survey@housing.gov.mv

Web: www.surveyofmaldives.gov.mv,

Ameenee Magu, Maafannu, Male', 20392, Maldives.



CONTROL POINT DETAILS	Station Number	PSM 5932
Coordinate Information		
Geodetic	Grid	
WGS 84	UTM Zone 43	
Lat: 5°30'27.02973886"N	E: 275208.669m	
Long: 72°58'15.49156828"E	N: 609146.070m	
Ellp Height: -88.539m	Orth Height: +1.025m	
Island Name: R. Bodufushi (LD0097)		Date: 17 October 2023


Monument description & method of survey:

- Concrete casted in situ to a diameter 0.3m pvc pipe, 1m in length, 1.5m s/s rod driven to ground as the centre with cross a mark.
- Monument labelled with s/s plate stating the point PSM5932.
- 200mm below ground.
- GNSS Static Survey post processing and control network adjusted.
- Vertical height corrected using tide prediction data for Hanimaadhoo region.

General site condition & access:

- Located eastern side of the island.
- Easily accessible.

Owner: Alibey Maldives Pvt Ltd.

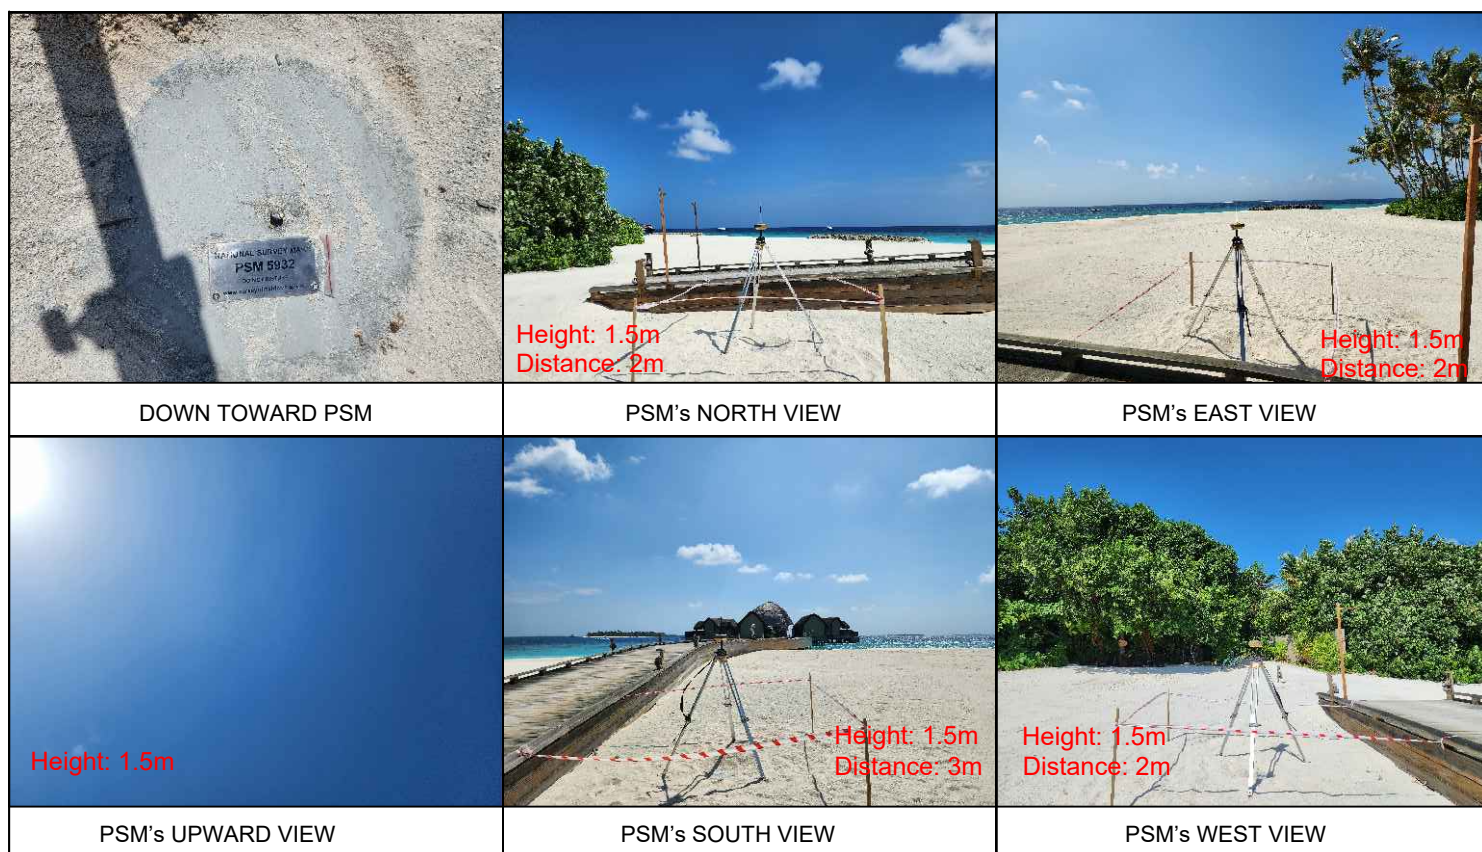

SITE INFORMATION

Station Number

P

S

M


5

9

3

2

Station Horizon Mask

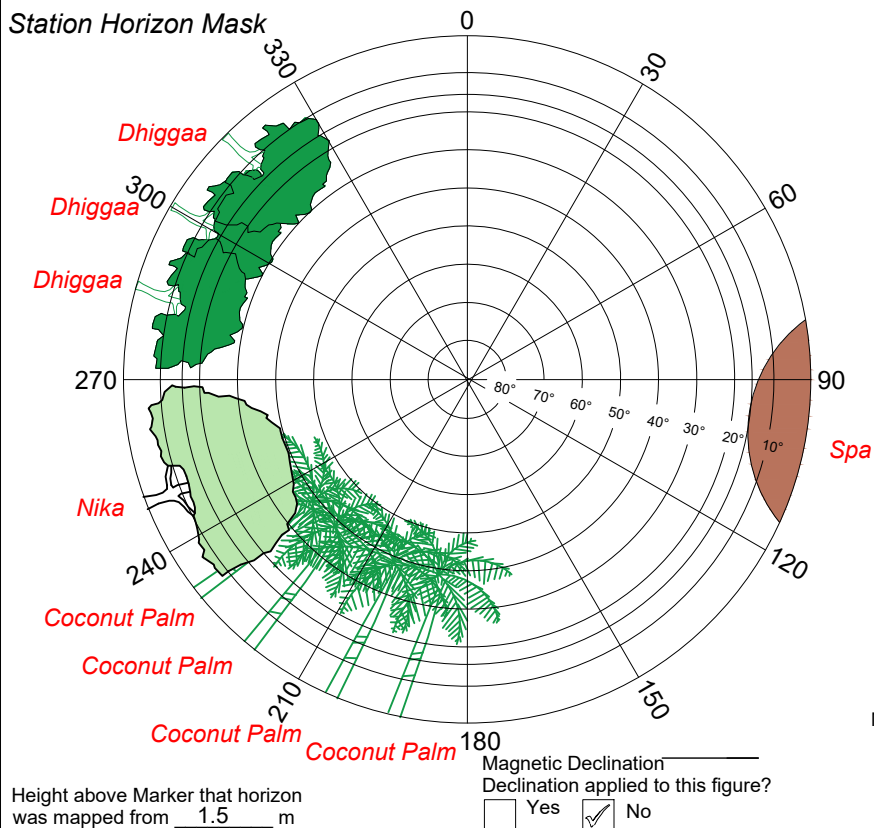

Locality



Sketched by: Mizal

Scale: Not to scale

Date: 17 October 2023

MALDIVES LAND AND SURVEY AUTHORITY

MINISTRY OF HOUSING AND INFRASTRUCTURE

Office (PABX): +(960) 3004300, Fax: +(960) 3004254

Email: survey@housing.gov.mv

Web: www.surveyofmaldives.gov.mv,

Ameenee Magu, Maafannu, Male', 20392, Maldives.



CONTROL POINT DETAILS	Station Number	PSM 5933
Coordinate Information		
Geodetic	Grid	
WGS 84	UTM Zone 43	
Lat: 5°30'23.34428735"N	E: 275164.553m	
Long: 72°58'14.07113895"E	N: 609032.984m	
Ellp Height: -88.536m	Orth Height: +1.028m	
Island Name: R. Bodufushi (LD0097)		Date: 17 October 2023


Monument description & method of survey:

- Concrete casted in situ to a diameter 0.3m pvc pipe, 1m in length, 1.5m s/s rod driven to ground as the centre with cross a mark.
- Monument labelled with s/s plate stating the point PSM5933.
- 200mm below ground.
- GNSS Static Survey post processing and control network adjusted.
- Vertical height transferred from PSM5932 using ellipsoid height derived from static survey.

General site condition & access:

- Located near Villa 25.
- Easily accessible.

Owner: Alibey Maldives Pvt Ltd.

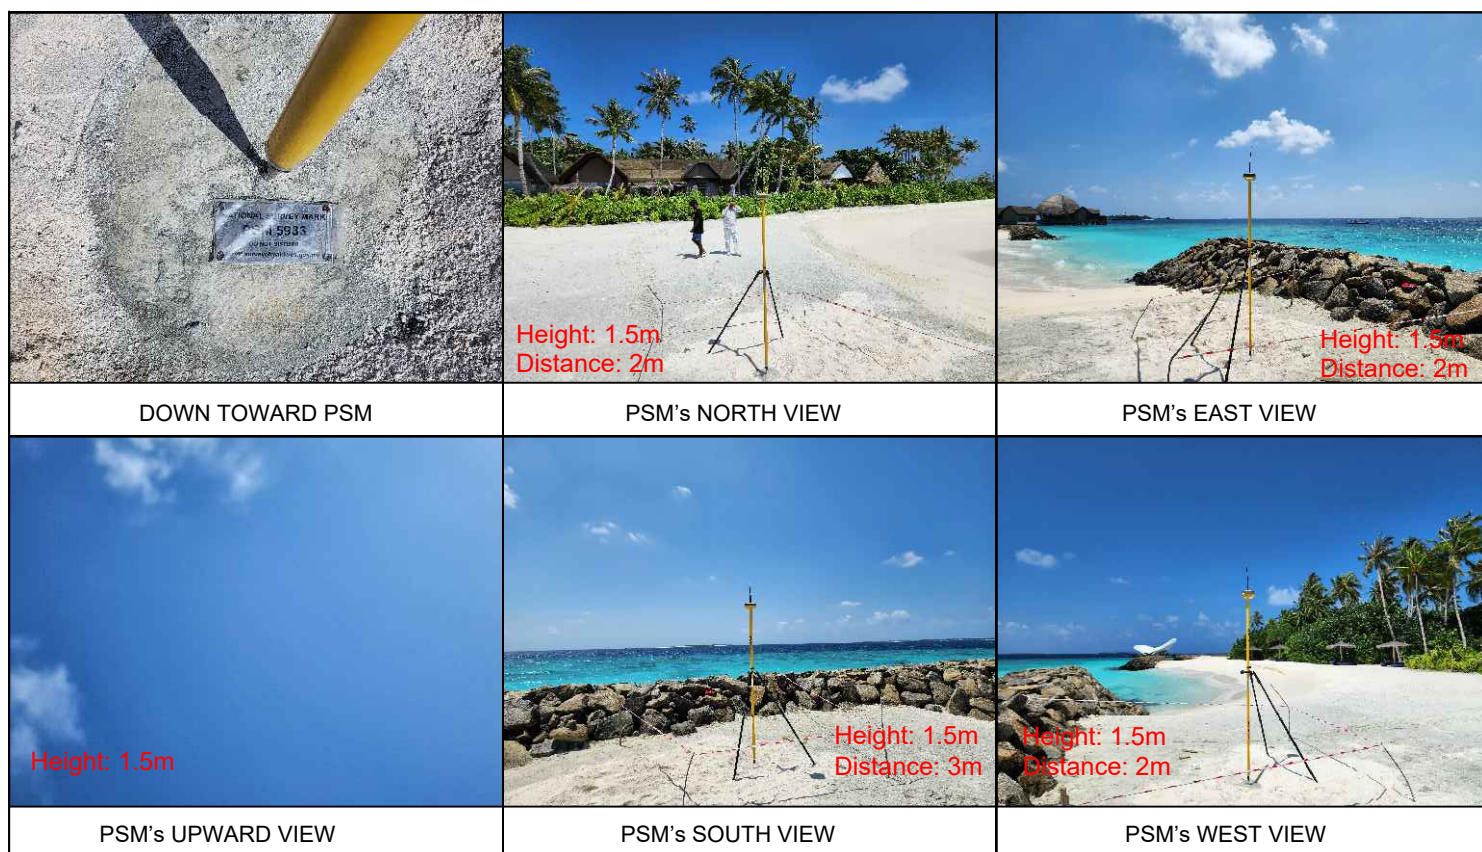

SITE INFORMATION

Station Number

P

S


M

5


9

3

3

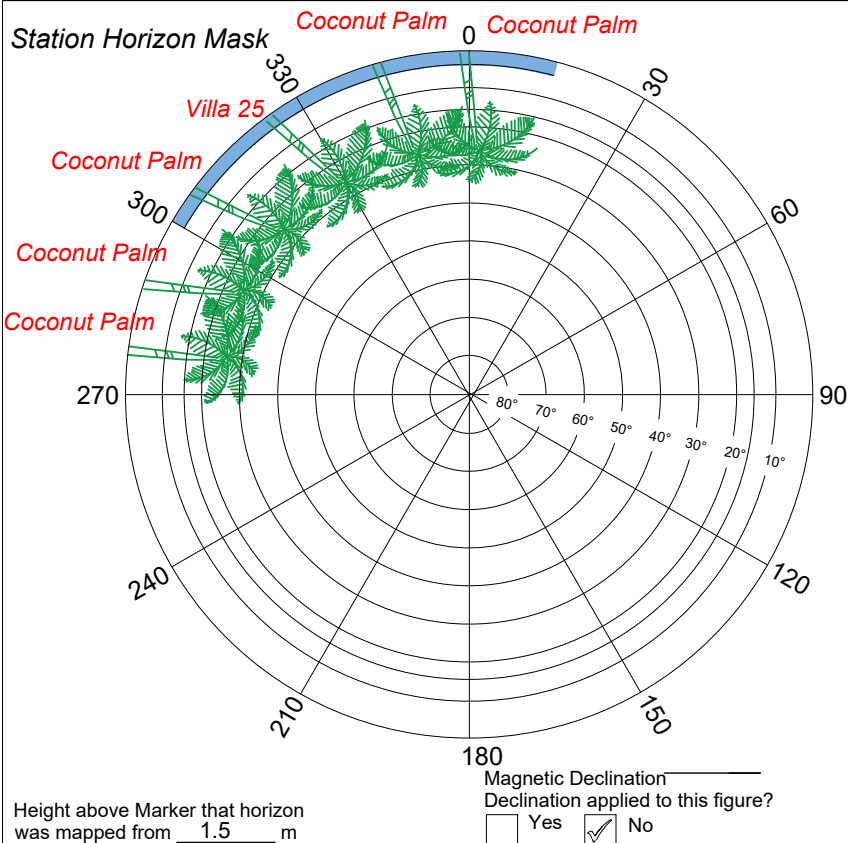

Locality

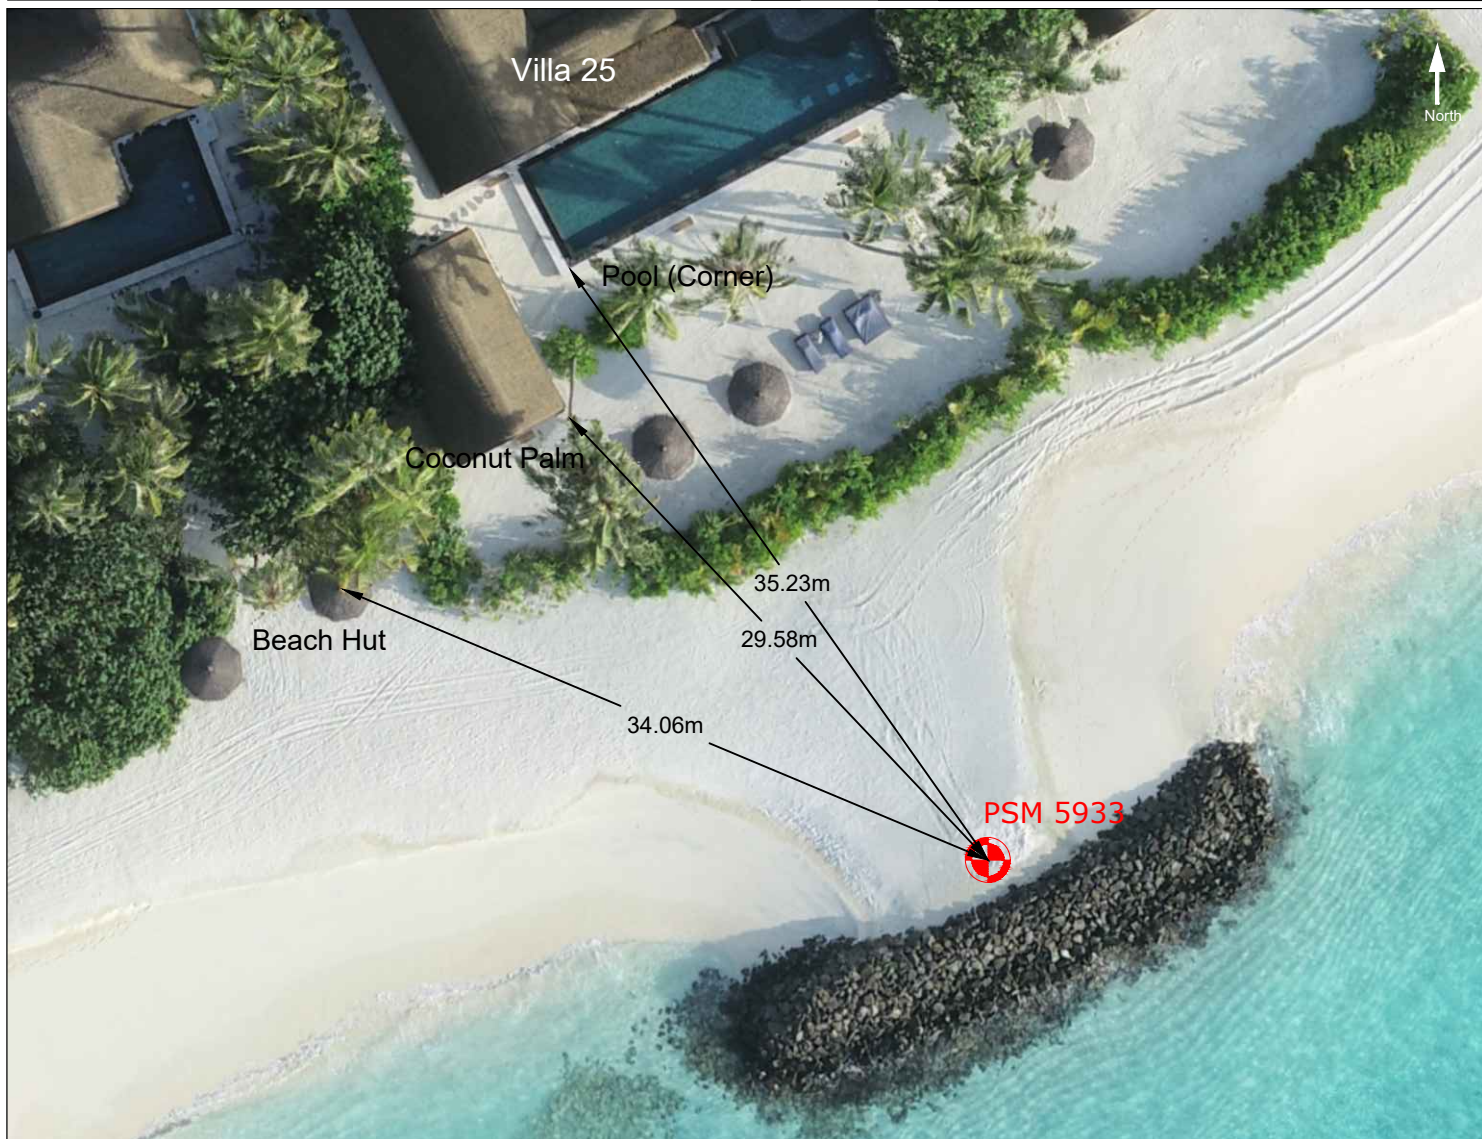

Sketched by: Mizal

Scale: Not to scale

Date: 17 October 2023

MALDIVES LAND AND SURVEY AUTHORITY

MINISTRY OF HOUSING AND INFRASTRUCTURE

Office (PABX): +(960) 3004300, Fax: +(960) 3004254

Email: survey@housing.gov.mv

Web: www.surveyofmaldives.gov.mv,

Ameenee Magu, Maafannu, Male', 20392, Maldives.



CONTROL POINT DETAILS	Station Number	PSM 5934
Coordinate Information		
Geodetic	Grid	
WGS 84	UTM Zone 43	
Lat: 5°30'25.38492809"N	E: 274800.274m	
Long: 72°58'02.23201009"E	N: 609096.923m	
Ellp Height: -88.654m	Orth Height: +0.910m	
Island Name: R. Bodufushi (LD0097)		Date: 17 October 2023

Monument description & method of survey:

- Concrete casted in situ to a diameter 0.3m pvc pipe, 1m in length, 1.5m s/s rod driven to ground as the centre with cross a mark.
- Monument labelled with s/s plate stating the point PSM5934.
- 200mm below ground.
- GNSS Static Survey post processing and control network adjusted.
- Vertical height transferred from PSM5932 using ellipsoid height derived from static survey.

General site condition & access:

- Located near Grill Corner.
- Easily accessible.

Owner: Alibey Maldives Pvt Ltd.



DOWN TOWARD PSM



PSM's NORTH VIEW



PSM's EAST VIEW



PSM's UPWARD VIEW



PSM's SOUTH VIEW



PSM's WEST VIEW

SITE INFORMATION

Station Number

P

S


M

5

9

3

4

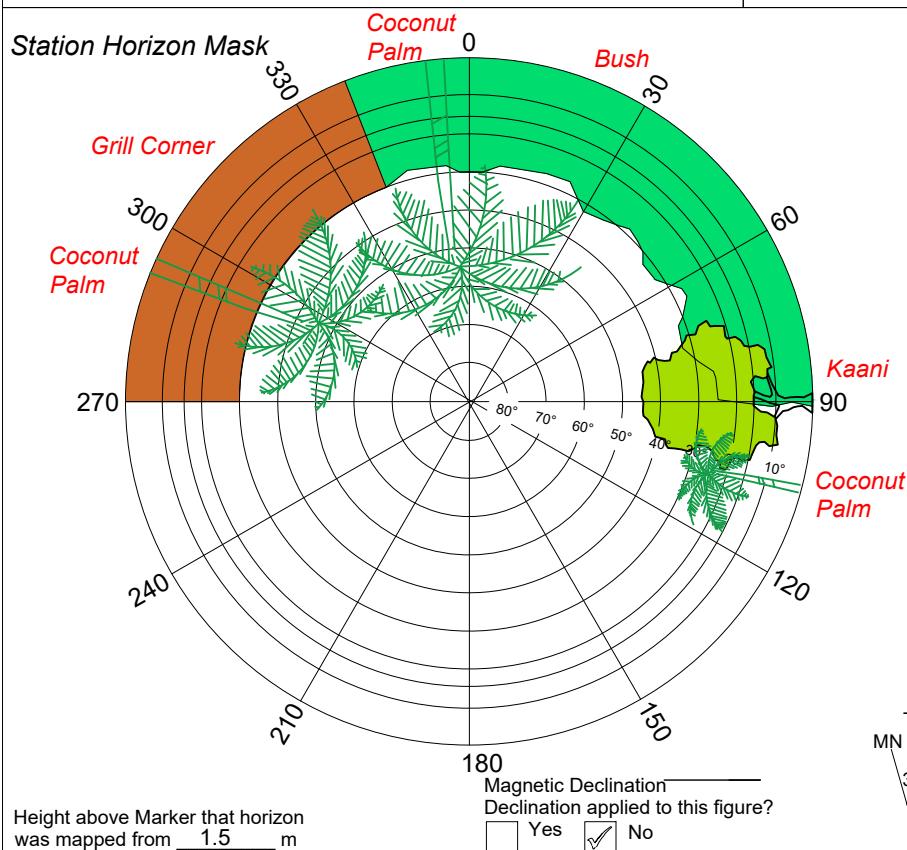

Locality



Sketched by: Mizal

Scale: Not to scale

Date: 17 October 2023

Maldives Land and Survey Authority ,MINISTRY OF HOUSING AND INFRASTRUCTURE, Ameenee Magu, Maafannu, Male', 20392, Maldives,
Office (PABX): +(960) 3004300, Fax: +(960) 3004254, Email: survey@housing.gov.mv, Web: www.surveyofmaldives.gov.mv