

MALDIVES LAND AND SURVEY AUTHORITY

MINISTRY OF HOUSING AND INFRASTRUCTURE

Office (PABX): +(960) 3004300, Fax: +(960) 3004254

Email: survey@housing.gov.mv

Web: www.surveyofmaldives.gov.mv,

Ameenee Magu, Maafannu, Male', 20392, Maldives.



CONTROL POINT DETAILS	Station Number PSM 0063
Coordinate Information	
Geodetic	Grid
WGS 84	UTM Zone 43
Lat: 002° 21' 23.14"	E: 316868.9364
Long: 073° 21' 11.13"	N: 260565.8192
Ellp Height:	Orth Height: 0.820
Island Name : Th. Madifushi	Date: 26-Dec-2013

Monument description & method of survey:

- Concrete casted insitu to a 1ft pvc pipe length 1m buried with 8" above ground, 1.5m s/s rod driven to ground as the centre mark. Monument labelled with s/s plate stating the point ID.
- GNSS Static Survey post Processing.

General site condition & access:

- Near Health Center plot corner and near beach side west of the harbour

Owner: Th. Madifushi Council



DOWN TOWARD PSM

NORTH VIEW

EAST VIEW

FROM PSM UPTOWARD SKY

SOUTH VIEW


WEST VIEW

SITE INFORMATION

Station Number


P	S	M	0	0	6	3
---	---	---	---	---	---	---

Station Horizon Mask


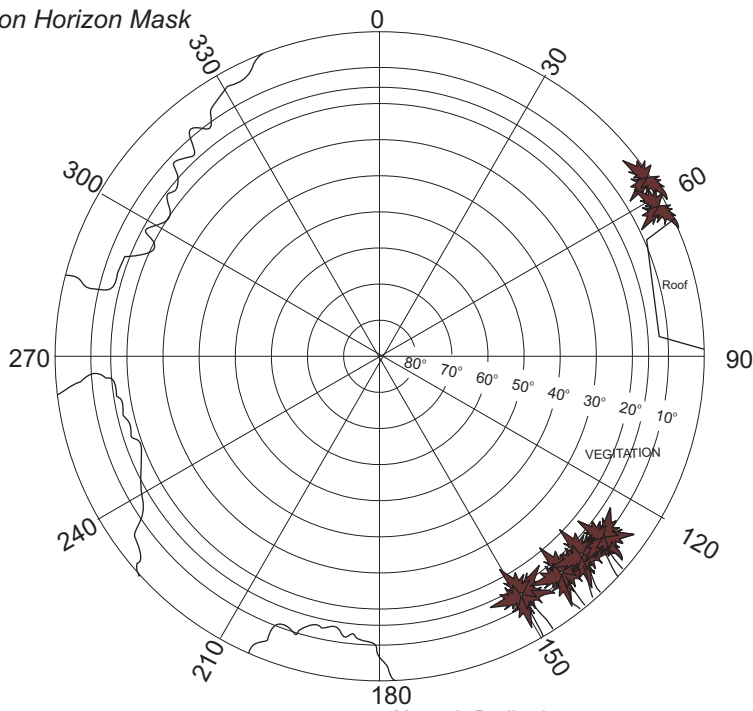


Height above Marker that horizon was mapped from 1.500 m

Magnetic Declination Declination applied to this figure?
 Yes No

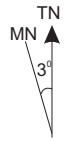

Locality

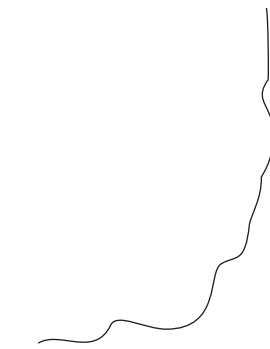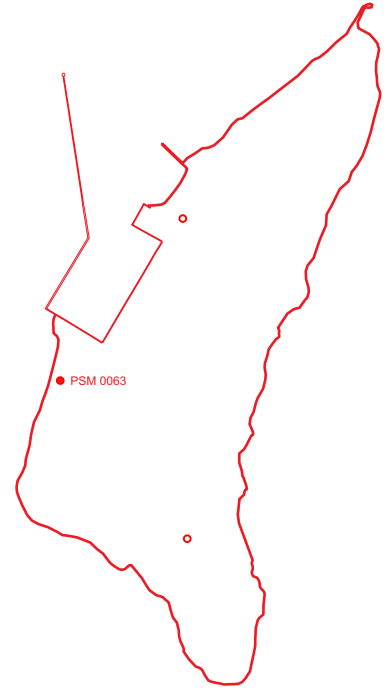

Light Post

PSM 0063

Health Centre

10.49m

8.53m

7.07m

Old Tent

Sketched by: Neesham

Scale: Not to scale

Date: 26/Dec/2013

MALDIVES LAND AND SURVEY AUTHORITY

MINISTRY OF HOUSING AND INFRASTRUCTURE

Office (PABX): +(960) 3004300, Fax: +(960) 3004254

Email: survey@housing.gov.mv

Web: www.surveyofmaldives.gov.mv,

Ameenee Magu, Maafannu, Male', 20392, Maldives.



CONTROL POINT DETAILS	Station Number PSM 0064
Coordinate Information	
Geodetic	Grid
WGS 84	UTM Zone 43
Lat: 002° 21' 30.26"	E: 317034.1778
Long: 073° 21' 16.47"	N: 260784.2278
Ellp Height:	Orth Height: 0.743
Island Name : Th. Madifushi	Date: 26-Dec-2013

Monument description & method of survey:

- Concrete casted insitu to a 1ft pvc pipe length 1m buried with 8" above ground, 1.5m s/s rod driven to ground as the centre mark. Monument labelled with s/s plate stating the point ID.
- GNSS Static Survey post Processing.

General site condition & access:

- Located near stage area, North side of Harbour and close to Slipway

Owner: Th. Madifushi Council




SITE INFORMATION


Station Number

P	S	M	0	0	6	4
---	---	---	---	---	---	---

Station Horizon Mask


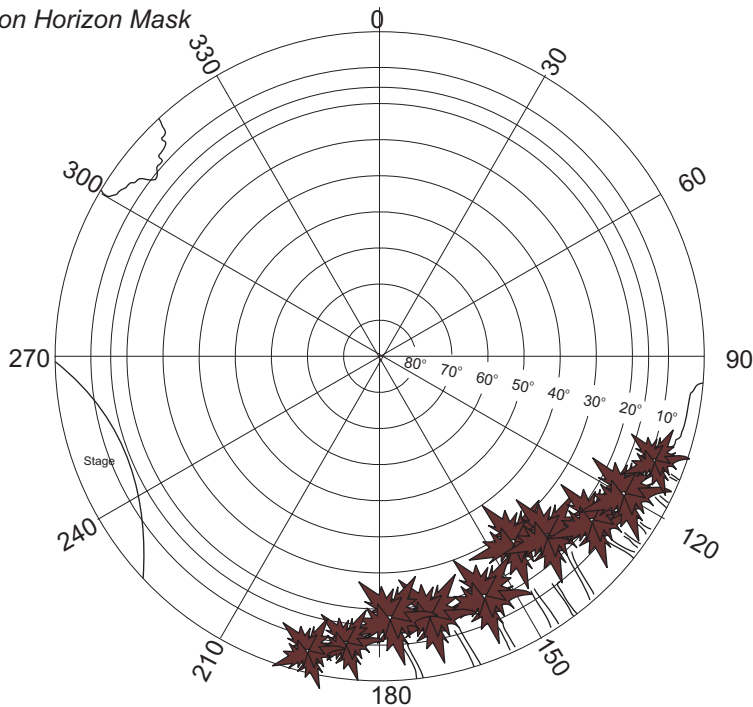


Locality

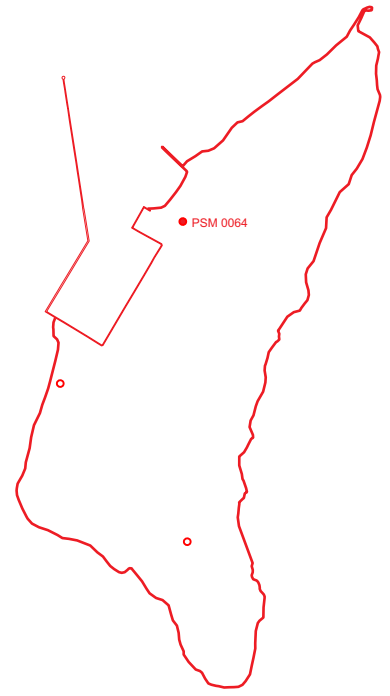

Height above Marker that horizon was mapped from 1.500 m

Magnetic Declination
Declination applied to this figure?
 Yes No

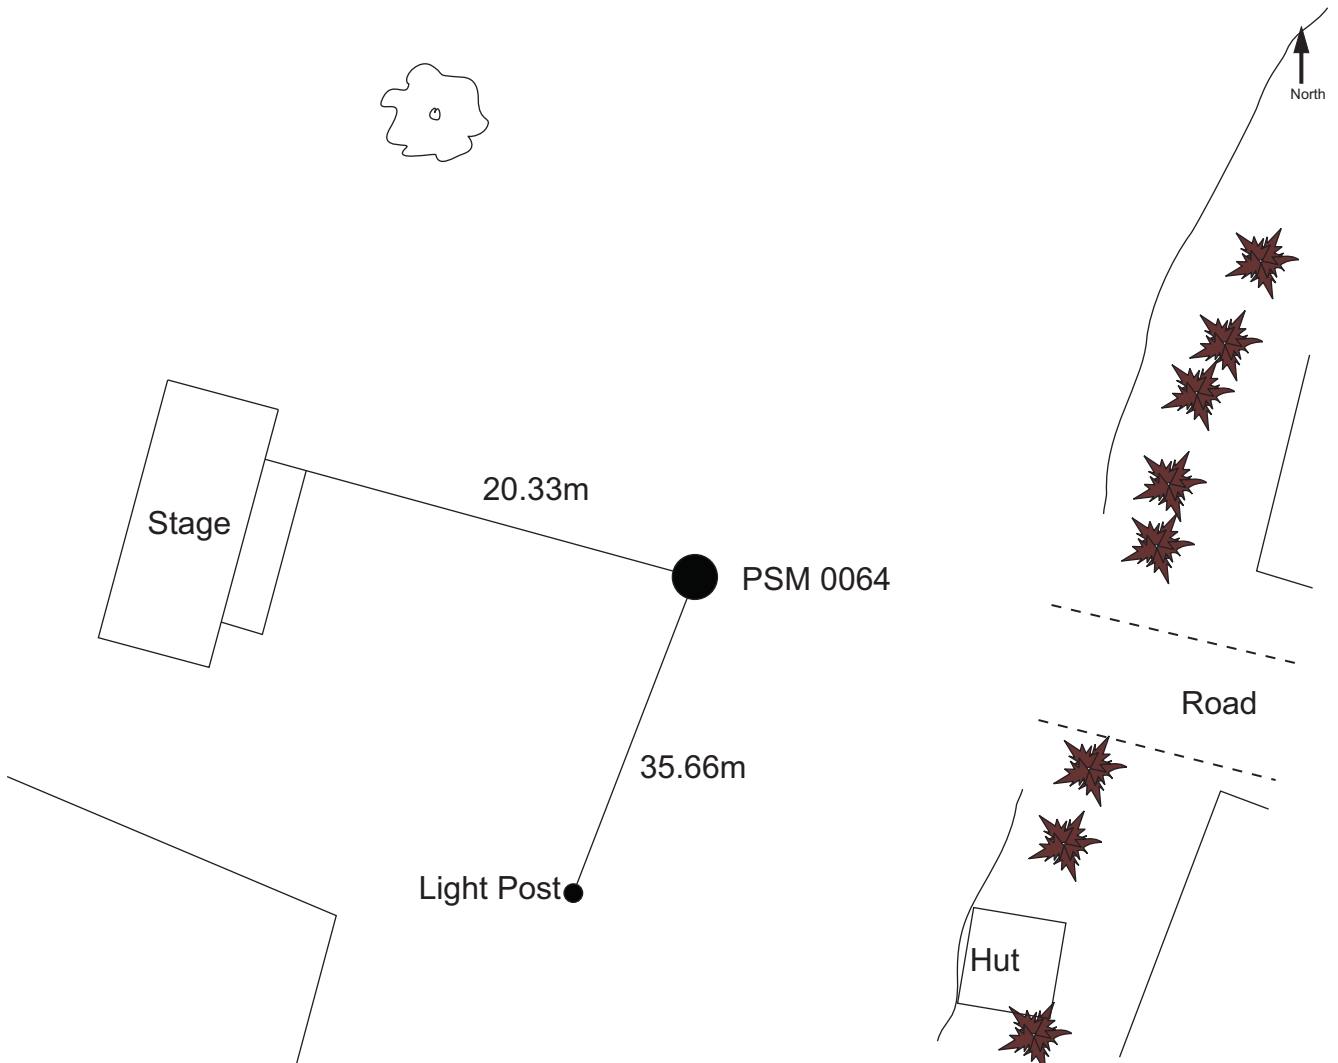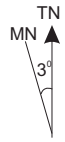

Sketched by: Neesham

Scale: Not to scale

Date: 26/Dec/2013

MALDIVES LAND AND SURVEY AUTHORITY

MINISTRY OF HOUSING AND INFRASTRUCTURE

Office (PABX): +(960) 3004300, Fax: +(960) 3004254

Email: survey@housing.gov.mv

Web: www.surveyofmaldives.gov.mv,

Ameenee Magu, Maafannu, Male', 20392, Maldives.



CONTROL POINT DETAILS	Station Number PSM 0065
Coordinate Information	
Geodetic	Grid
WGS 84	UTM Zone 43
Lat: 002° 21' 16.21"	E: 317040.1511
Long: 073° 21' 16.68"	N: 260352.5894
Ellp Height:	Orth Height: 0.911
Island Name : Th. Madifushi	Date: 26-Dec-2013

Monument description & method of survey:

- Concrete casted insitu to a 1ft pvc pipe length 1m buried with 8" above ground, 1.5m s/s rod driven to ground as the centre mark. Monument labelled with s/s plate stating the point ID.
- GNSS Static Survey post Processing.

General site condition & access:

- Near old Mosque adjacent to the Cemetery on the road 200mm under the ground

Owner: Th. Madifushi Council




SITE INFORMATION

Station Number


P	S	M	0	0	6	5
---	---	---	---	---	---	---

Station Horizon Mask


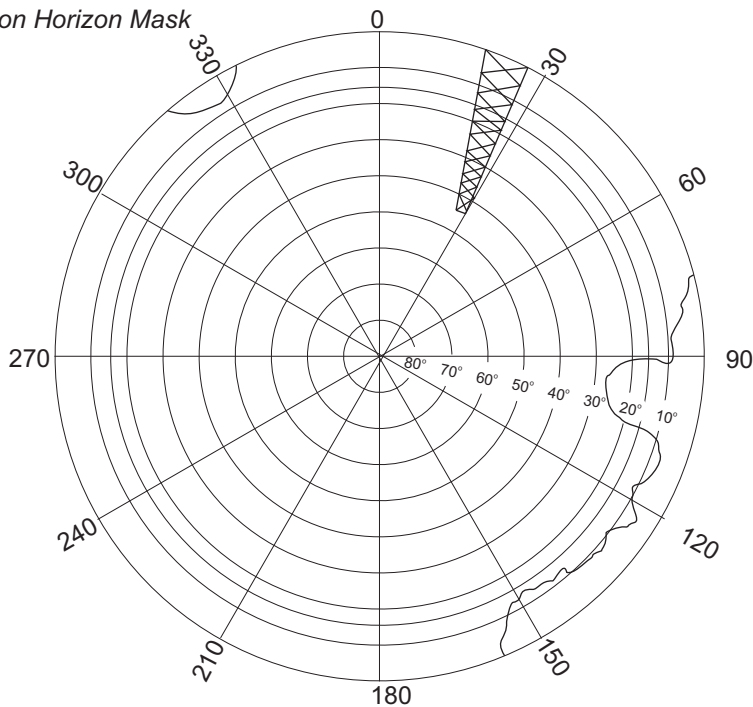


Height above Marker that horizon was mapped from 1.500 m

Magnetic Declination
Declination applied to this figure?
 Yes No

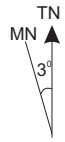

Locality

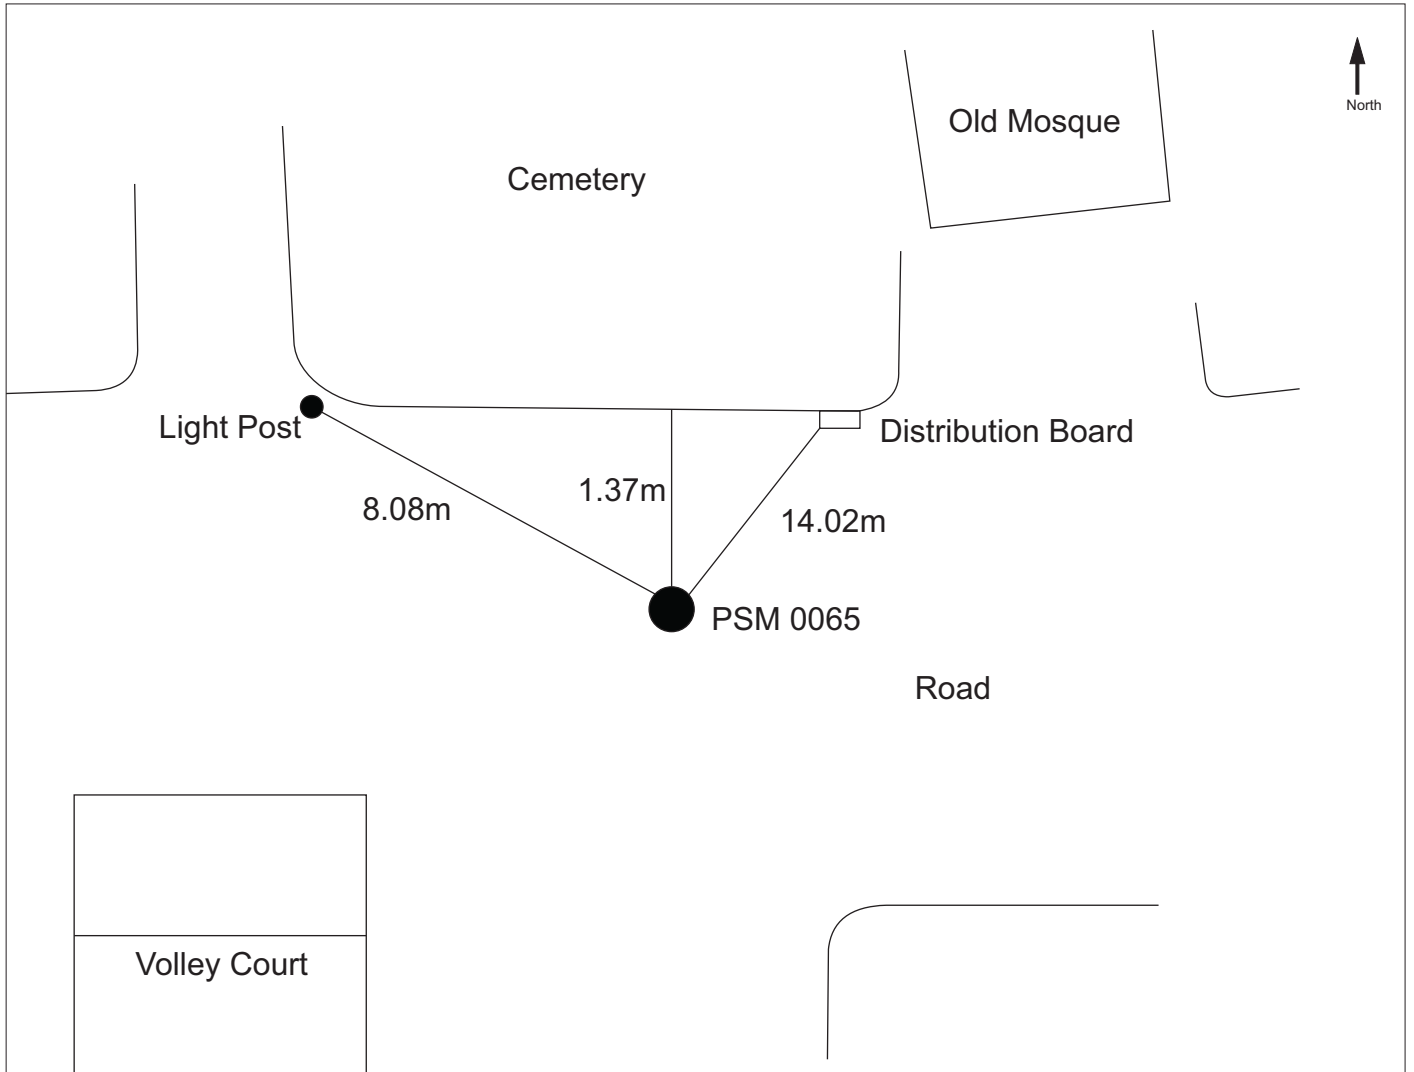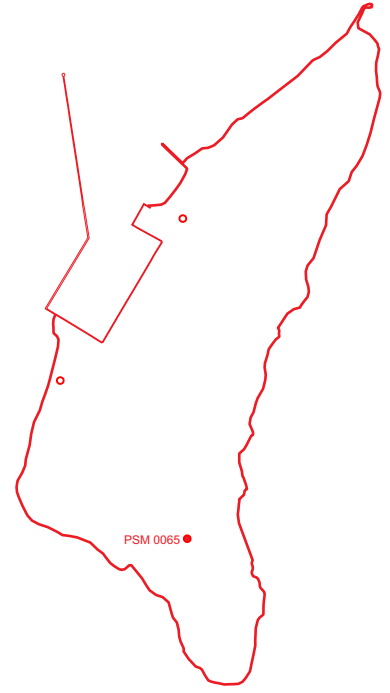

Sketched by: Neesham

Scale: Not to scale

Date: 26/Dec/2013