

SURVEY UNIT,

MINISTRY OF HOUSING AND ENVIRONMENT

Ameenee Magu, Maafannu, Male', 20392, Maldives.

Office (PABX): +(960) 3004300, Fax: +(960) 3004301

Email: survey@mhe.gov.mv

Web: www.mhe.gov.mv



CONTROL POINT DETAILS	Station Number PSM5524
Coordinate Information	
Geodetic	Grid
WGS 84	UTM Zone 43
Lat:	E: 248023.019 m
Long:	N: 418777.878 m
Ellp Height:	Orth Height: +1.443 m

Date: 05 /08 /2012

Monument description & method of survey:

(10 inch diameter) 3ft PVC pipe (concrete fill)with a 12mm stainless steel rod (5ft length) in middle; buried below ground, closed loop Traverse method using **PSM 5257** (coordinates) as BASE station.

General site condition & access:

Good access, located in south end of island between spa and restaurant. Behind room 46 and 45

Owner: Diamonds Thundufushi Beach and Water Villas



SITE INFORMATION

Station Number

P

S

M


5

5

2

4

Station Horizon Mask


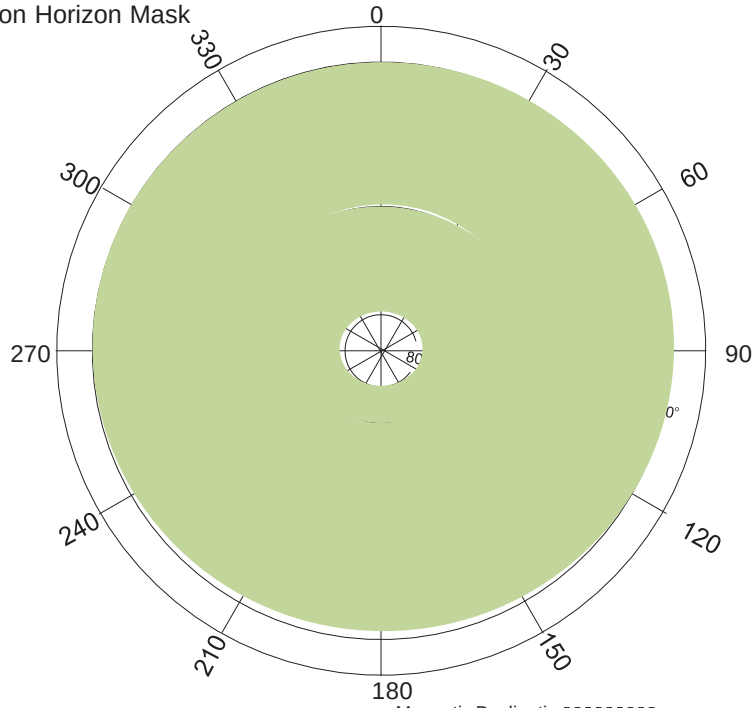


Height above Marker that horizon was mapped from 1.45 m

Magnetic Declination Declination applied to this figure?
☐ Yes ☒ No



Locality

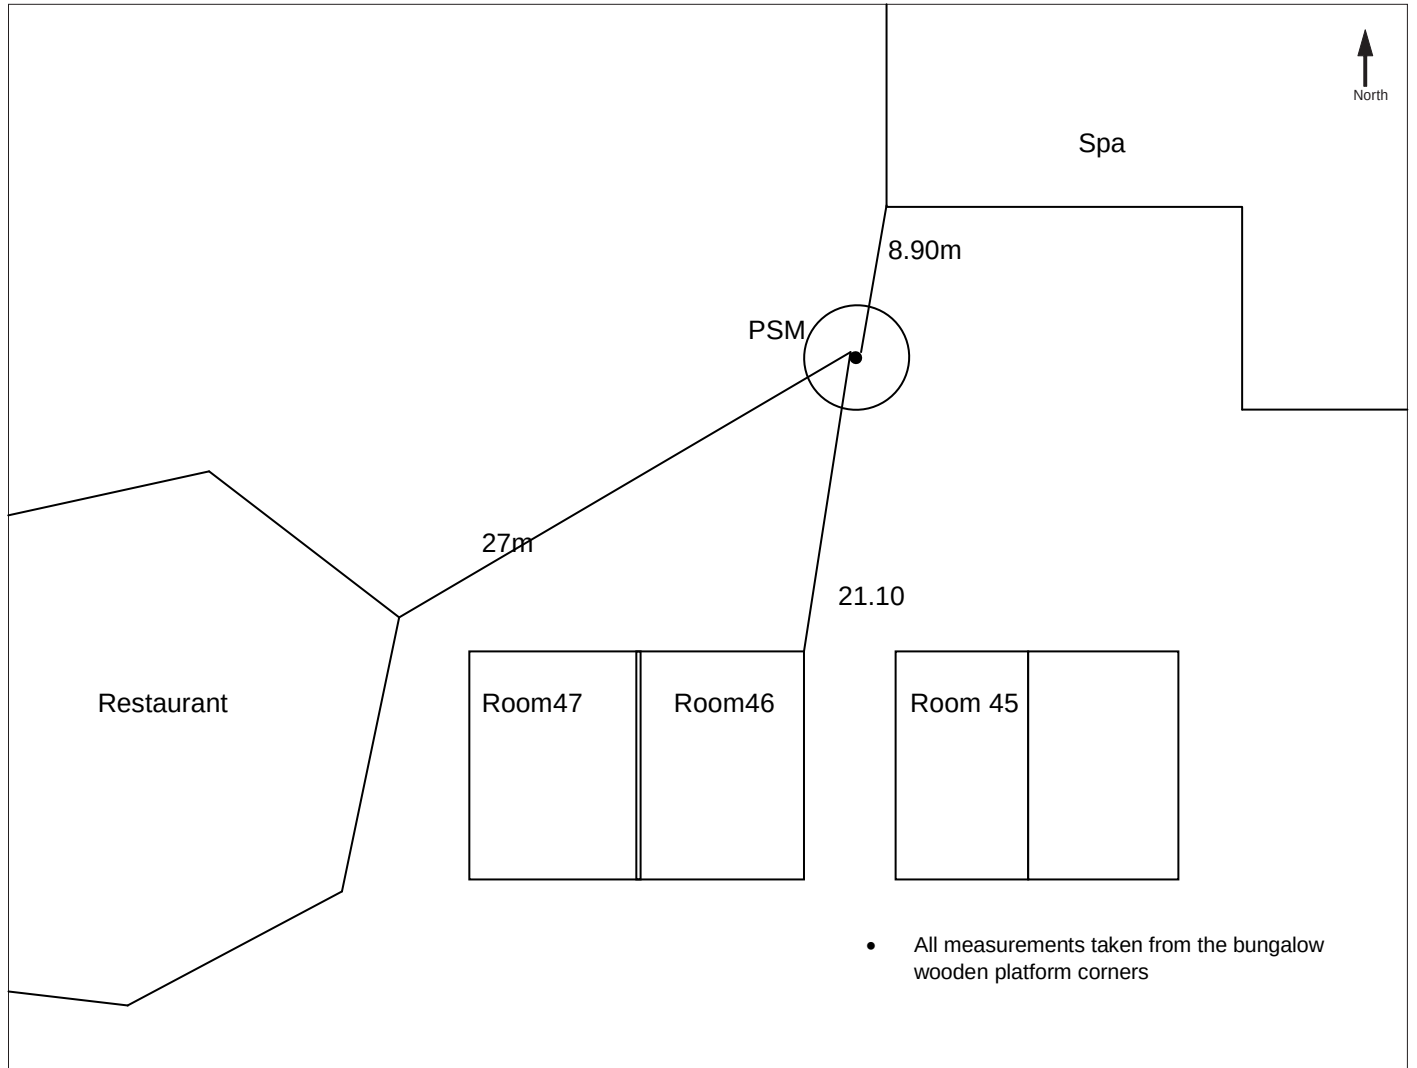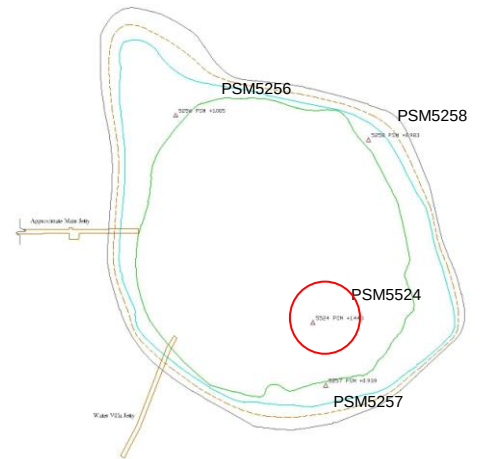

- All measurements taken from the bungalow wooden platform corners

Sketched by: Ahmed Nuaim

Scale: Not to scale

Date: 23rd May 2012

SURVEY UNIT,

MINISTRY OF HOUSING AND ENVIRONMENT

Ameenee Magu, Maafannu, Male', 20392, Maldives.

Office (PABX): +(960) 3004300, Fax: +(960) 3004301

Email: survey@mhe.gov.mv

Web: www.mhe.gov.mv



CONTROL POINT DETAILS	Station Number PSM5256
Coordinate Information	
Geodetic	Grid
WGS 84	UTM Zone 43
Lat:	E: 247942.4149 m
Long:	N: 418899.7274 m
Ellp Height:	Orth Height: +1.005 m

Date: 23 /05 /2012


Monument description & method of survey:

Type **A** monument buried below ground, Point fixed using Close loop Traverse Method and Adjusted using Bowditch rule. Coordinate distributed from PSM 5257

General site condition & access:

Good access. In north west of island in front of room 9 and 10

Owner: Diamonds Thundufushi Beach and Water Villas

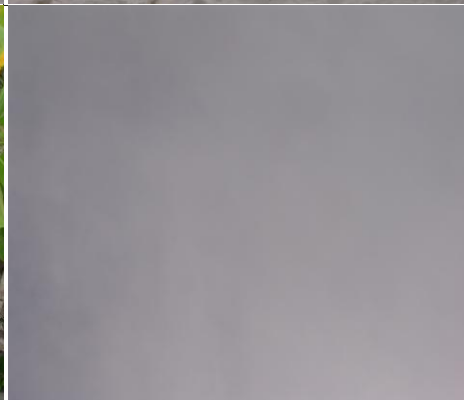

SITE INFORMATION

Station Number

P

S

M


5

2

5


6

Station Horizon Mask


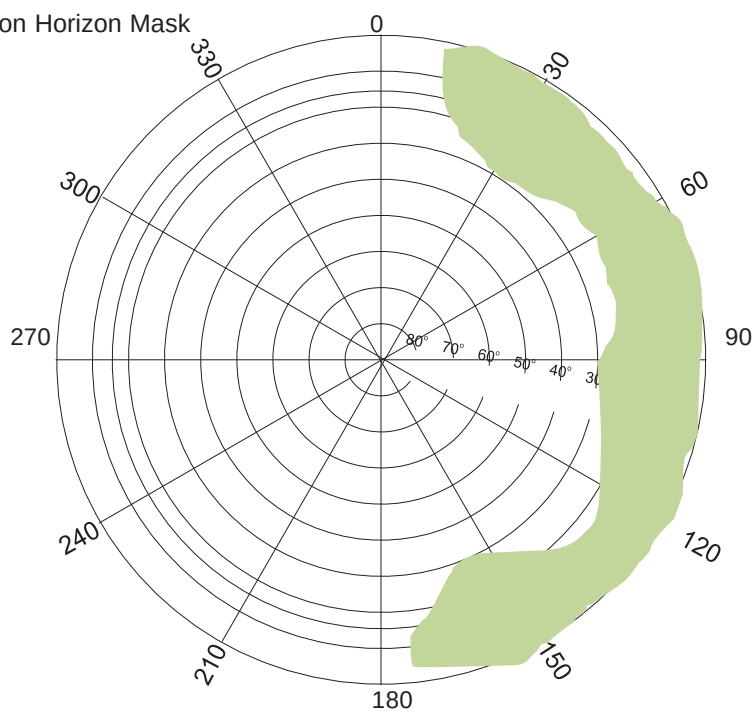


Height above Marker that horizon was mapped from 1.45 m

Magnetic Declination
Declination applied to this figure?
☐ Yes ☒ No

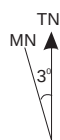

Locality

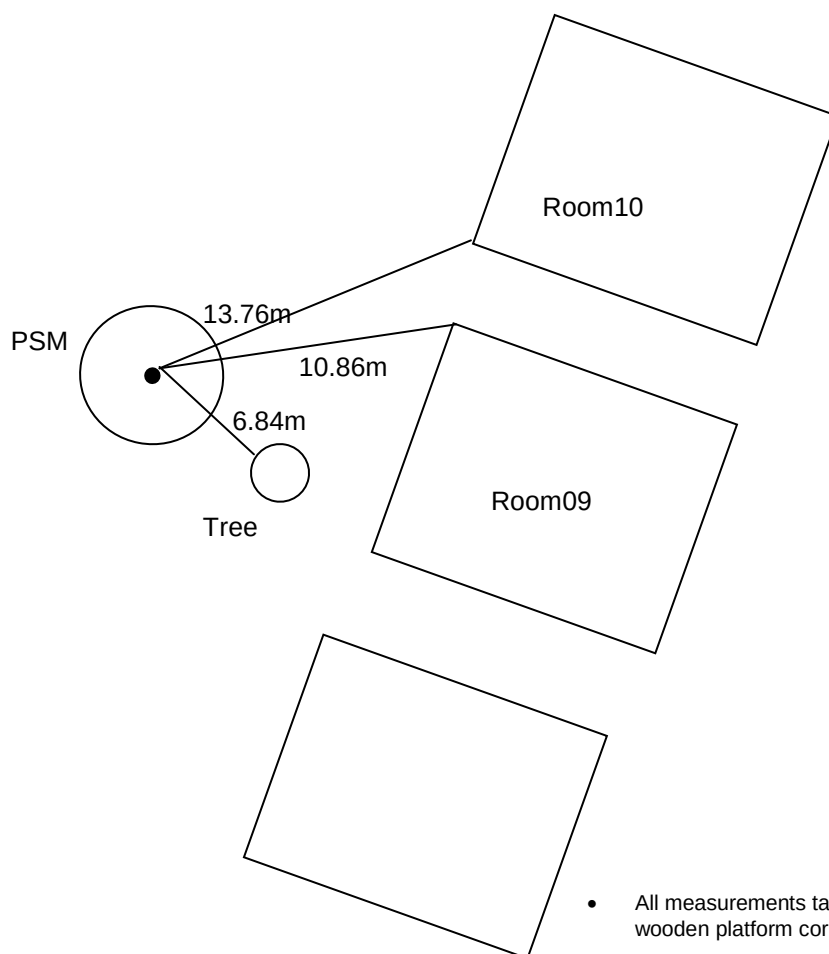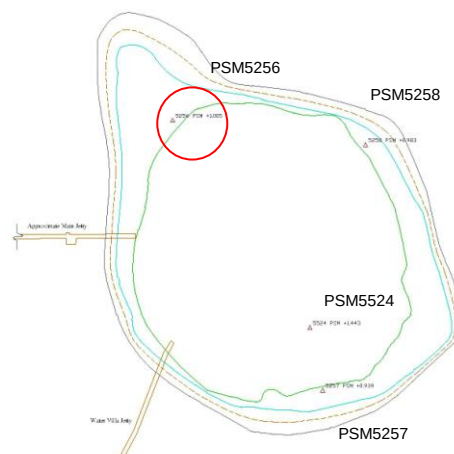

- All measurements taken from the bungalow wooden platform corners

Sketched by: Ahmed Nuaim

Scale: Not to scale

Date: 23rd May 2012

SURVEY UNIT,

MINISTRY OF HOUSING AND ENVIRONMENT

Ameenee Magu, Maafannu, Male', 20392, Maldives.

Office (PABX): +(960) 3004300, Fax: +(960) 3004301

Email: survey@mhe.gov.mv

Web: www.mhe.gov.mv



CONTROL POINT DETAILS	Station Number PSM5257
Coordinate Information	
Geodetic	Grid
WGS 84	UTM Zone 43
Lat: N3°47'07.53641"	E: 248030.5780 m
Long: E72°43'52.65571"	N: 418741.0110 m
Ellp Height: -88.598 m	Orth Height: +0.939 m

Date: 23 /05 /2012


Monument description & method of survey:

Type A monument buried below ground, GPS Static Point fixing method

General site condition & access:

Good access, in the south end of Island, facing front of Room 46, 45

Owner: Diamonds Thundufushi Beach and Water Villas

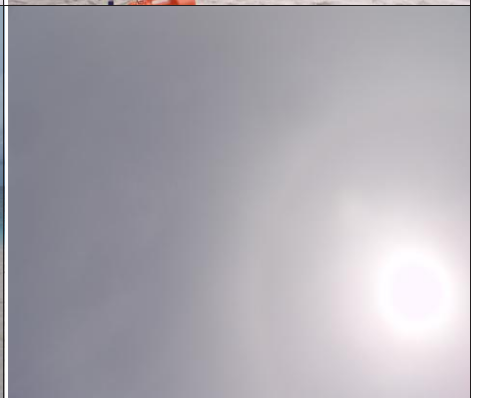

SITE INFORMATION

Station Number

P

S

M


5

2

5


7

Station Horizon Mask


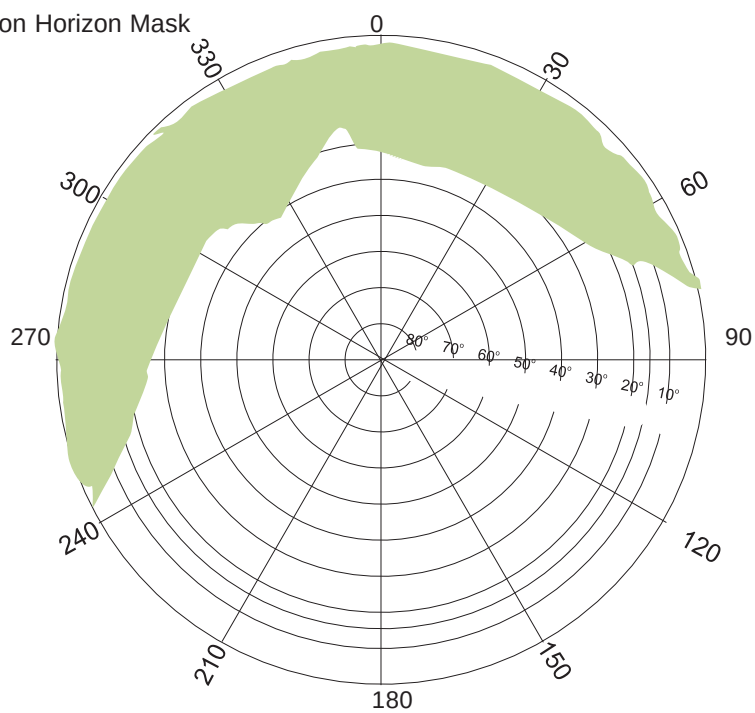


Height above Marker that horizon was mapped from 1.45 m

Magnetic Declination
Declination applied to this figure?
☐ Yes ☒ No

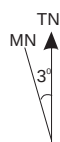

Locality

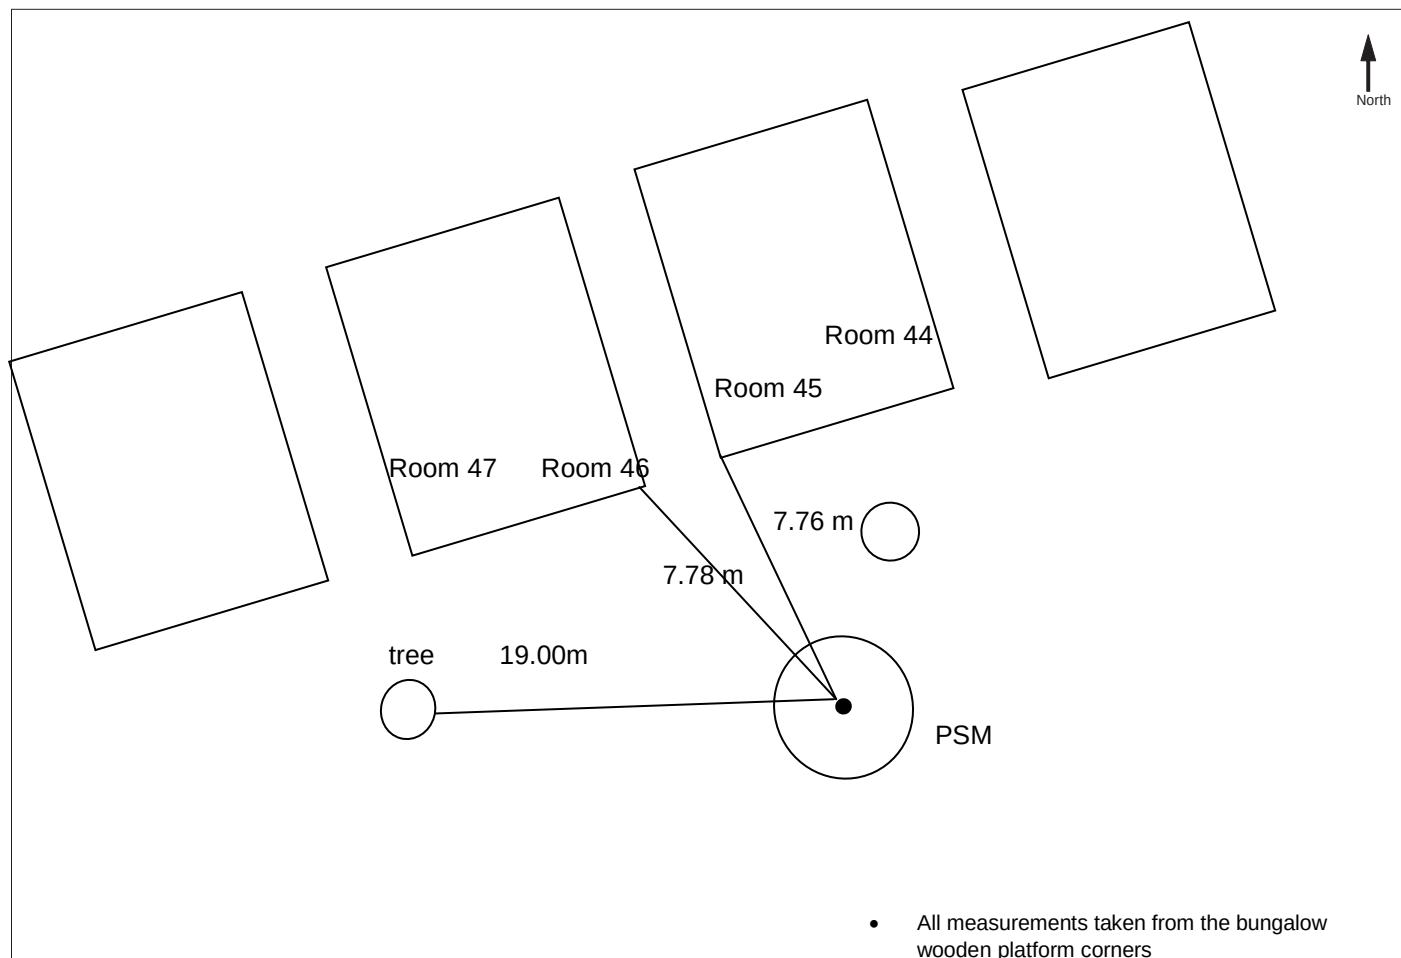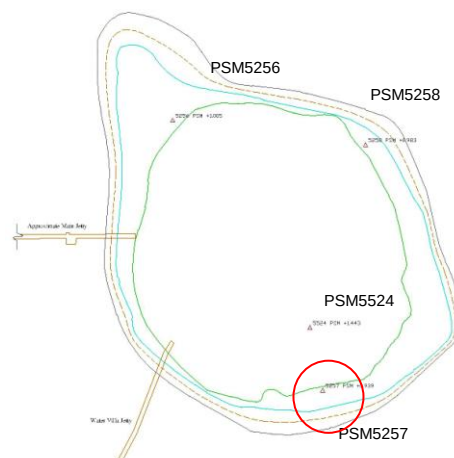

- All measurements taken from the bungalow wooden platform corners

Sketched by: Ahmed Nuaim

Scale: Not to scale

Date: 23rd May 2012

SURVEY UNIT,

MINISTRY OF HOUSING AND ENVIRONMENT

Ameenee Magu, Maafannu, Male', 20392, Maldives.

Office (PABX): +(960) 3004300, Fax: +(960) 3004301

Email: survey@mhe.gov.mv

Web: www.mhe.gov.mv



CONTROL POINT DETAILS	Station Number PSM5258
Coordinate Information	
Geodetic	Grid
WGS 84	UTM Zone 43
Lat:	E: 248055.6472 m
Long:	N: 418885.3536 m
Ellp Height:	Orth Height: +0.983 m

Date: 23 /05 /2012

Monument description & method of survey:

Type **A** monument buried below ground, Point fixed using Close loop Traverse Method and Adjusted using Bowditch rule. Coordinate distributed from PSM 5257

General site condition & access:

Good access, located in north east of island in front of room 23, 24

Owner: Diamonds Thundufushi Beach and Water Villas




SITE INFORMATION

Station Number

P S M 5 2 5 8



Station Horizon Mask

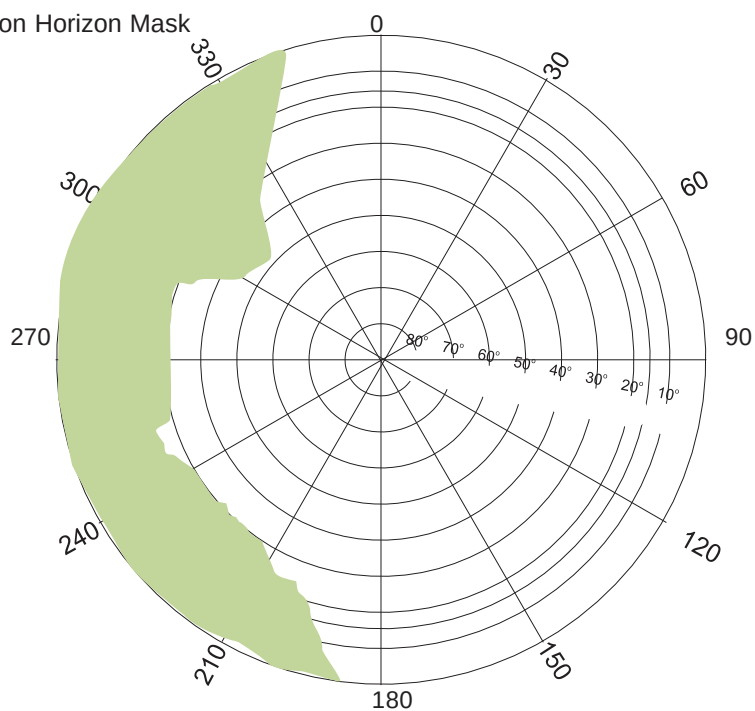

Height above Marker that horizon was mapped from 1.45 m

Magnetic Declination -----
Declination applied to this figure?
☐ Yes ☒ No

Locality

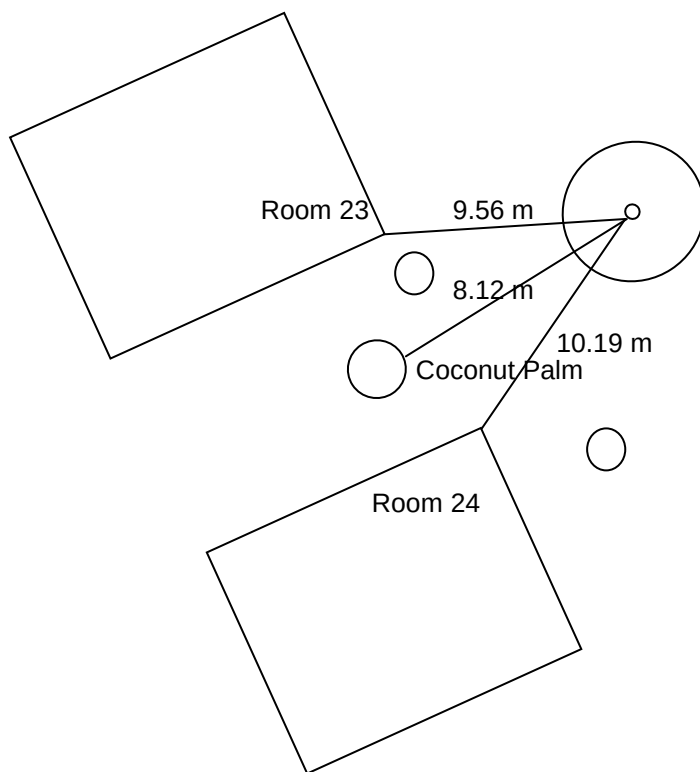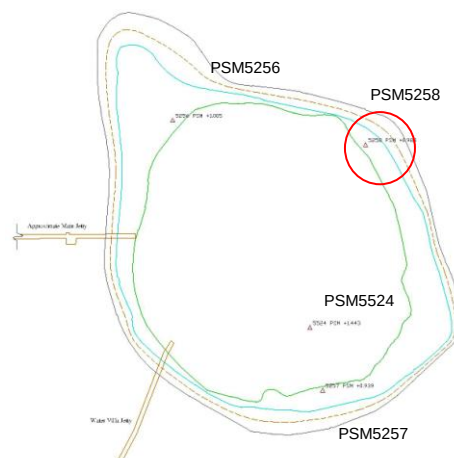

- All measurements taken from the bungalow wooden platform corners

Sketched by: Ahmed Nuaim

Scale: Not to scale

Date: 23rd May 2012