

SURVEY UNIT,

MINISTRY OF HOUSING AND ENVIRONMENT

Ameenee Magu, Maafannu, Male', 20392, Maldives.

Office (PABX): +(960) 3004300, Fax: +(960) 3004301

Email: survey@mhe.gov.mv

Web: www.mhe.gov.mv



CONTROL POINT DETAILS

Station Number

PSM 5040

Coordinate Information

Geodetic

Grid

WGS 84

UTM Zone 43

E:

332753.748

N:

471839.631

Orth Height:

1.539

25/5/2022

Monument description & method of survey:

Monumented on Quaywall by driving a SS bolt

DGPS Observation

General site condition & access:

Very Open to sky



Bottom



North



East



Top



South




West

SITE INFORMATION

Station Number

PSM 5040



Station Horizon Mask

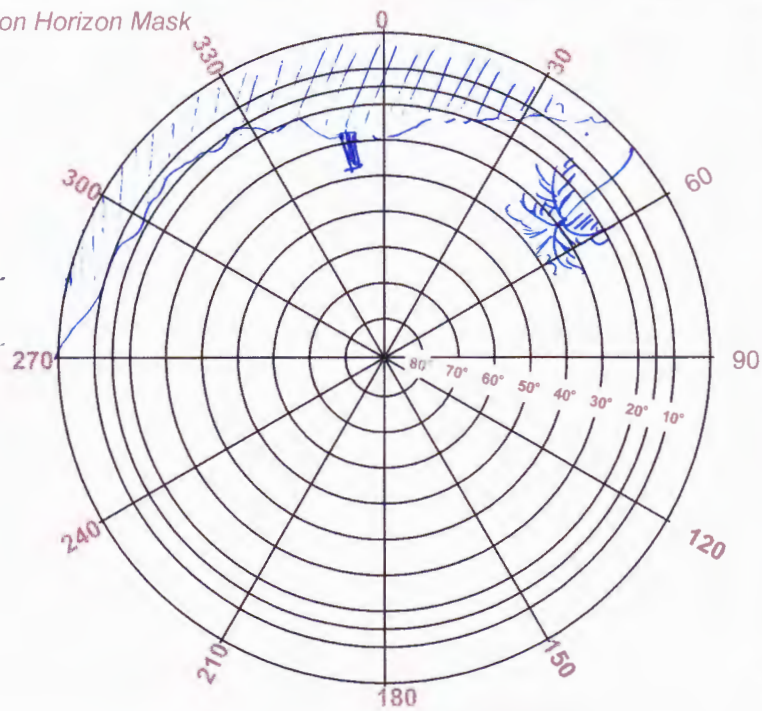

Height above Marker that horizon was mapped from 1.5 m

Magnetic Declination
Declination applied to this figure?
Yes / No

TN
MN
3°

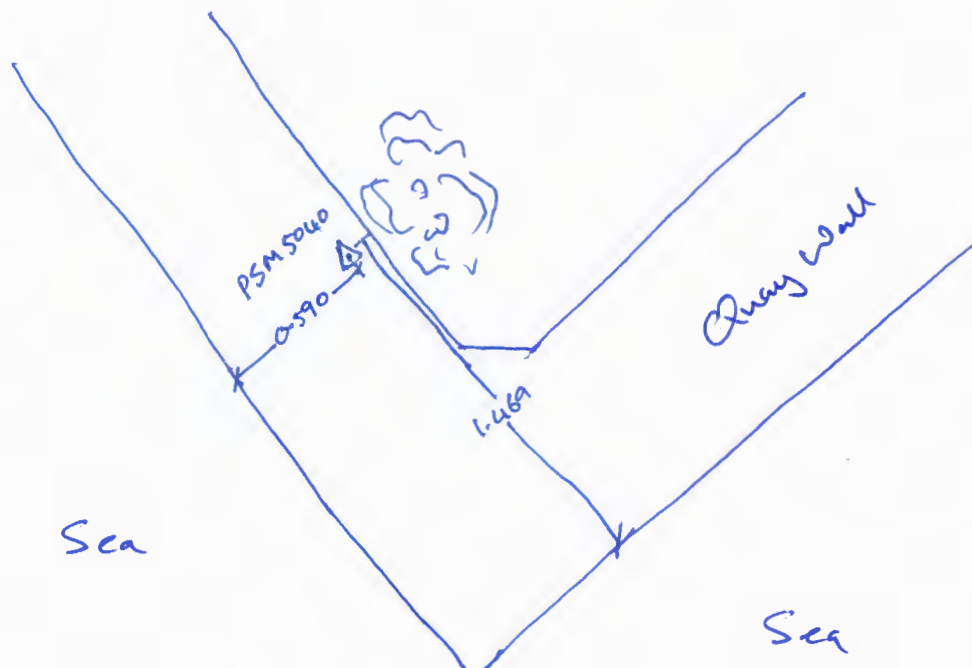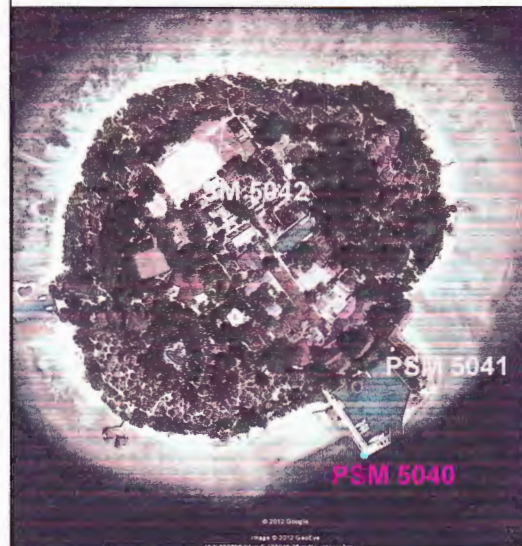

Sketched by: NATID

Scale: Not to scale

Date: 25/5/2012

SURVEY UNIT,

MINISTRY OF HOUSING AND ENVIRONMENT

Ameenee Magu, Maafannu, Male', 20392, Maldives.

Office (PABX): +(960) 3004300, Fax: +(960) 3004301

Email: survey@mhe.gov.mv

Web: www.mhe.gov.mv



CONTROL POINT DETAILS

Station Number

PSM 5041

Coordinate Information

Geodetic	Grid
WGS 84	UTM Zone 43
	E. 332832.302
	N. 471932.047
	Orth Height: 1.539

25/5/2012

Monument description & method of survey.

Monumented on Quaywall by driving a SS bolt

DGPS Observation

General site condition & access:

Very Open to sky



Bottom



North



East



Top



South




West

SITE INFORMATION

Station Number


PSM 5041

Station Horizon Mask

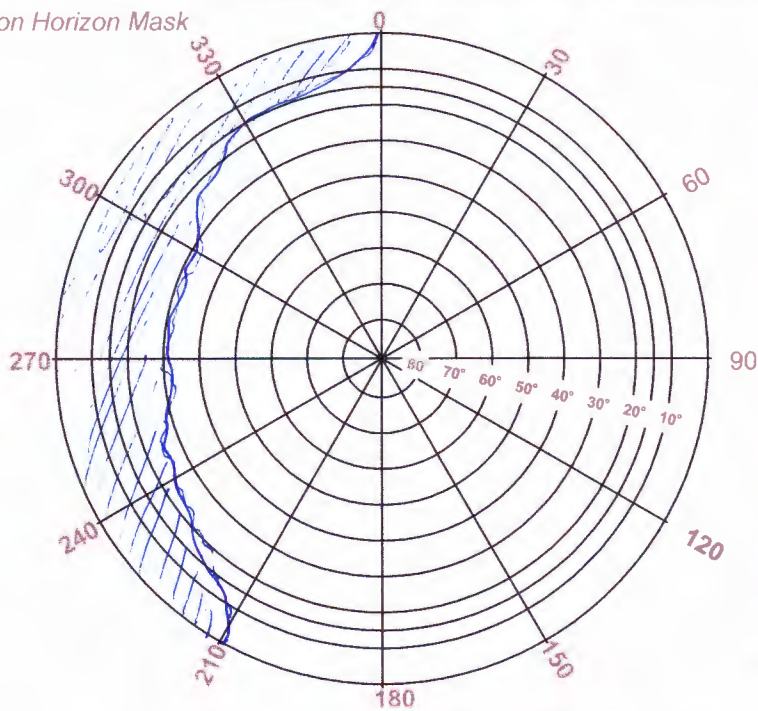


Height above Marker that horizon was mapped from 1.5 m

Magnetic Declination _____
Declination applied to this figure?
Yes No

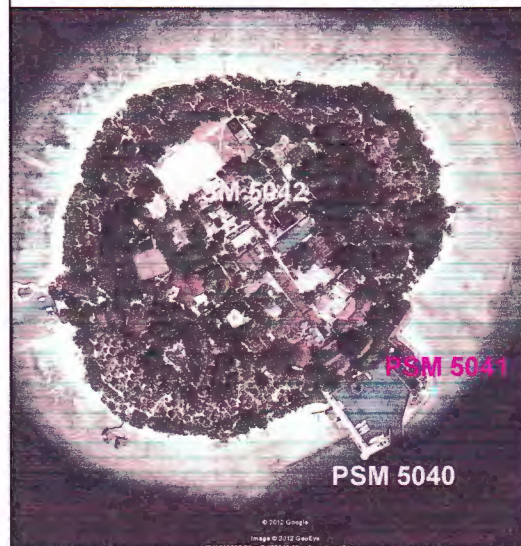

TN
MN
3°

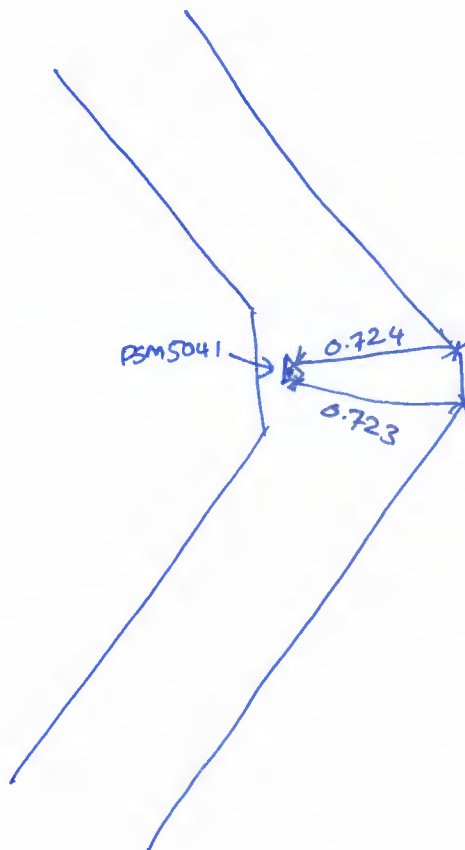

Sketched by: NASUIP

Scale: Not to scale

Date: 25/5/2012

SURVEY UNIT,

MINISTRY OF HOUSING AND ENVIRONMENT

Ameenee Magu, Maafannu, Male', 20392, Maldives.

Office (PABX): +(960) 3004300, Fax: +(960) 3004301

Email: survey@mhe.gov.mv

Web: www.mhe.gov.mv



CONTROL POINT DETAILS

Station Number

PSM 5042

Coordinate Information

Geodetic	Grid
WGS 84	UTM Zone 43
	E 332474.758
	N: 472138 557
	Orth Height: 1.189

25/5/2012



Monument description & method of survey:

Monument Type A Underground around 6 inches
closed traverse to PSM5040 and PSM 5041

General site condition & access:

Generally Open to sky with some trees near by
easy access as it side of the road near football ground



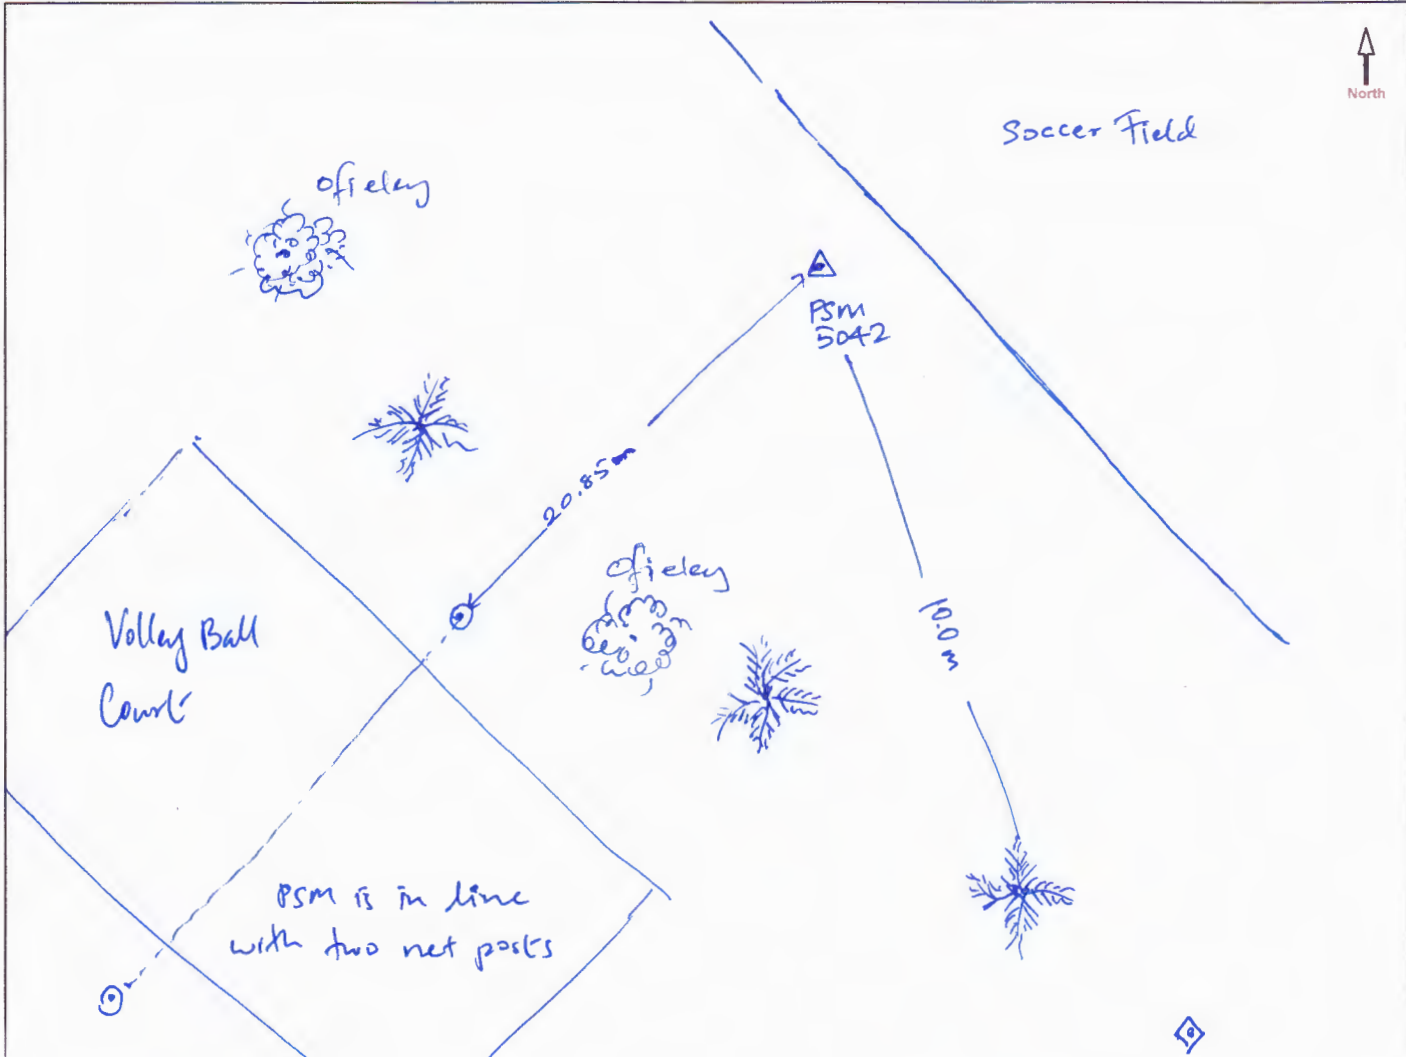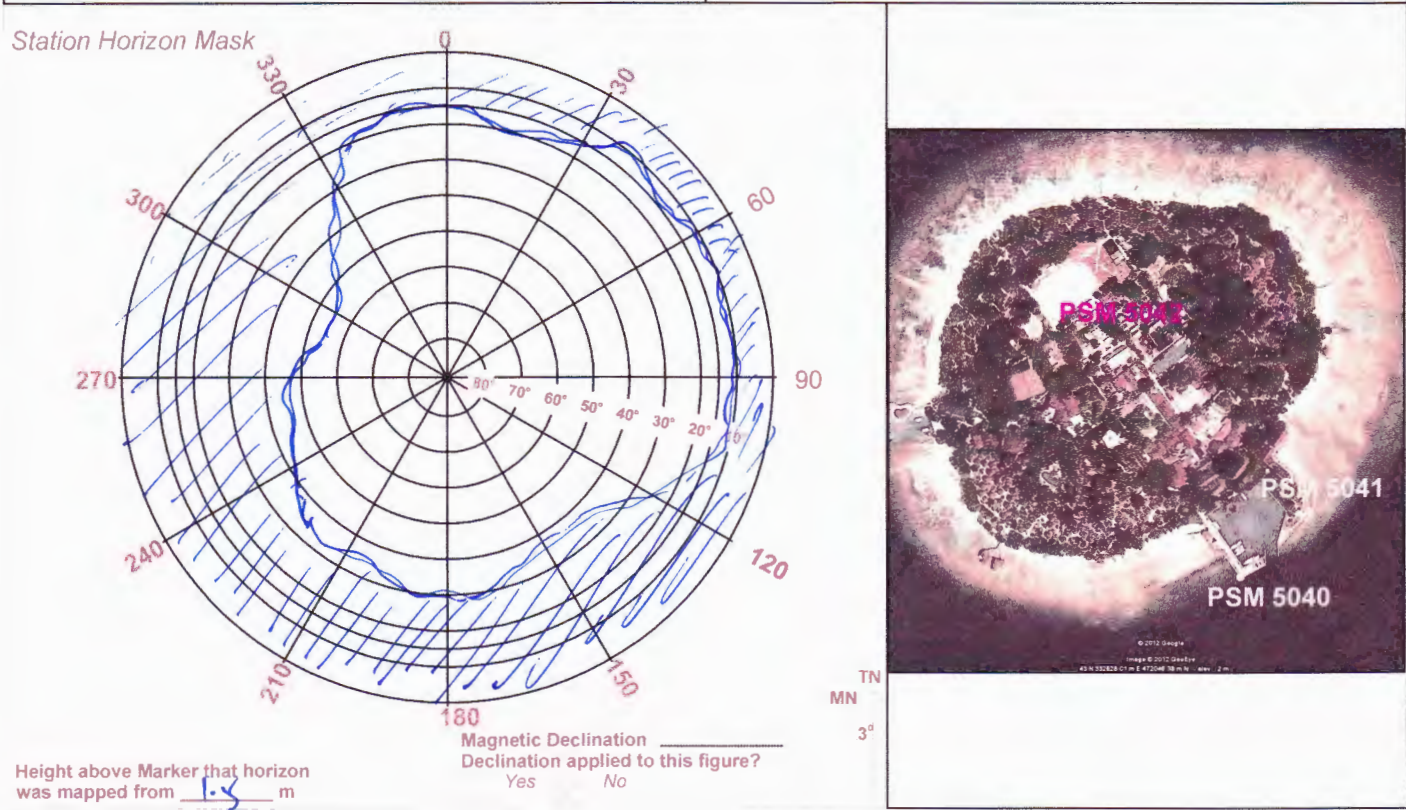

lamp post