

SURVEY UNIT,

MINISTRY OF HOUSING AND ENVIRONMENT

Ameenee Magu, Maafannu, Male', 20392, Maldives.

Office (PABX): +(960) 3004300, Fax: +(960) 3004301

Email: survey@mhe.gov.mv

Web: www.mhe.gov.mv



CONTROL POINT DETAILS		Station Number	PSM 5061
Coordinate Information			
Geodetic		Grid	
WGS 84		UTM Zone 43	
Lat:	4°19'12.39737"	E:	343599.000
Long:	73°35'26.25757"	N:	477656.000
Ellp Height:		Orth Height:	2.344M
Date: 04 th -13 th March 2012			


Monument description & method of survey:

- o PSM 5061 was to be established on to a quarry wall.
- o PSM 5061 level was determined after recording the water level and then related to a tide sheet of K.Hulhule'
- o The horizontal coordinates (X, Y) of the PSM 5061 was derived by using the GPS.

General site condition & access:

- o PSM 5061 was to be established in between security post and T-jetty.
- o PSM 5061 is located on the small beach west of the island next to T-jetty walk way.
- o PSM 5061 is in a area which is easy to locate and access

Owner: K.Dhonveli , Chaayaa

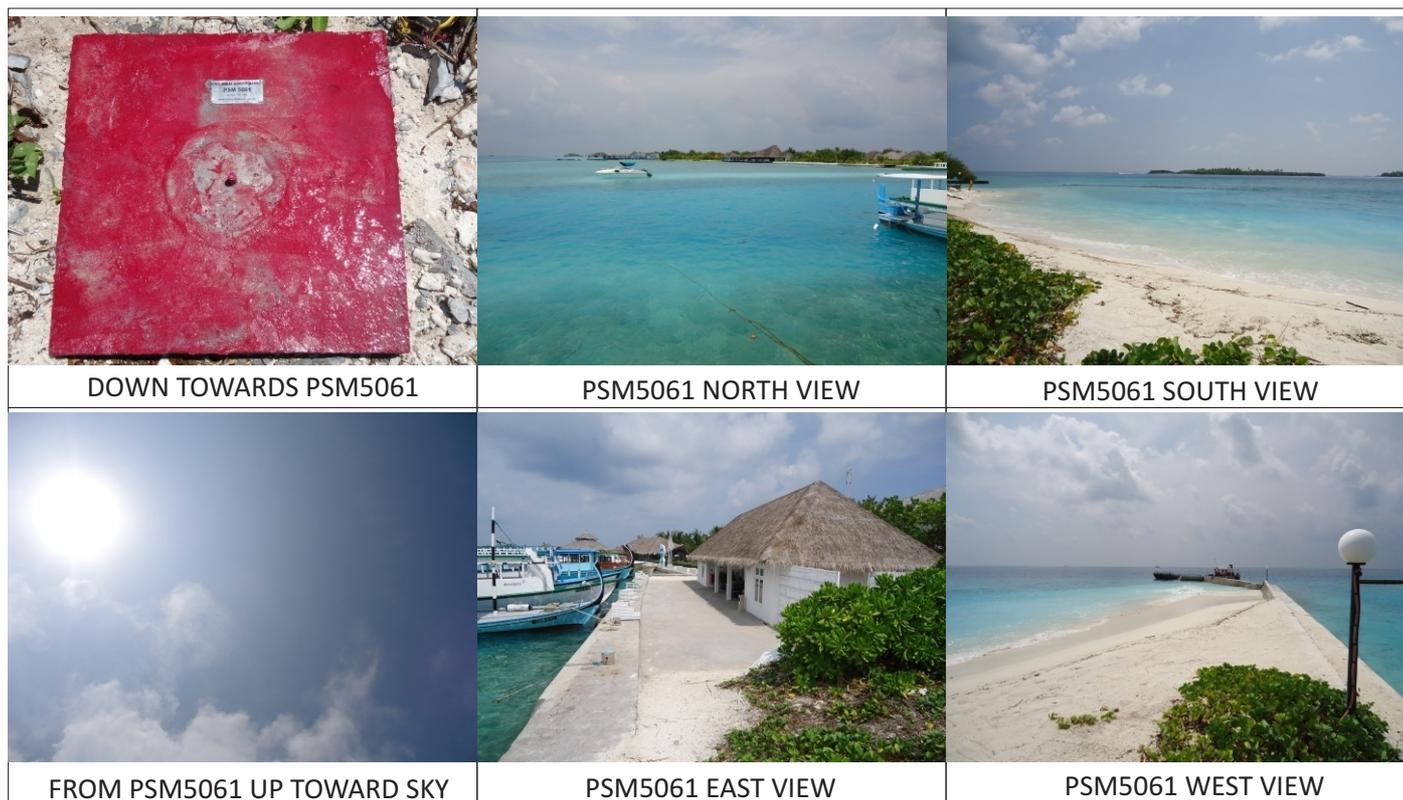

DOWN TOWARDS PSM5061

PSM5061 NORTH VIEW

PSM5061 SOUTH VIEW

FROM PSM5061 UP TOWARD SKY

PSM5061 EAST VIEW


PSM5061 WEST VIEW

SITE INFORMATION

Station Number

P	S	M	5	0	6	1
---	---	---	---	---	---	---

Station Horizon Mask

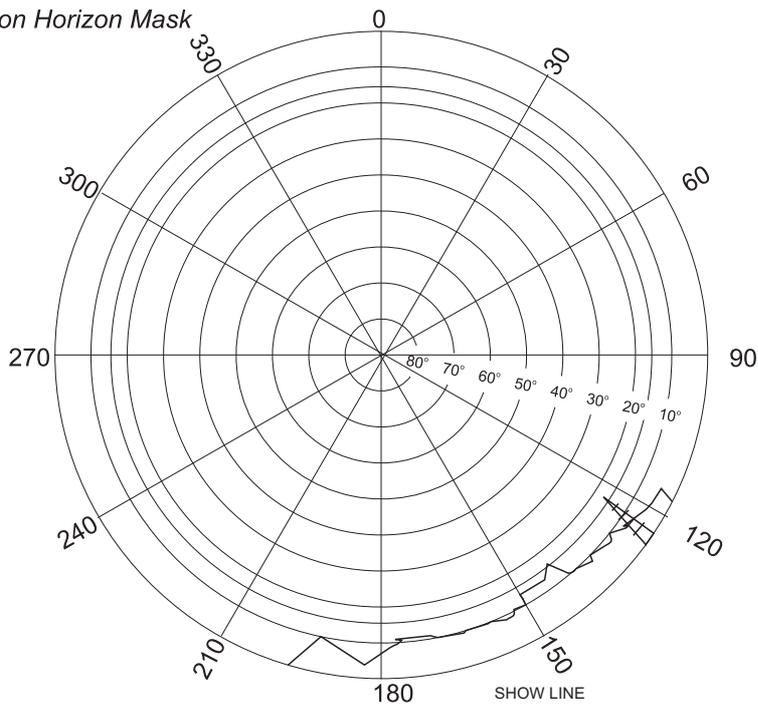


Height above Marker that horizon was mapped from 1.500 m

SHOW LINE
Magnetic Declination Declination applied to this figure?
 Yes No

SEA



Locality

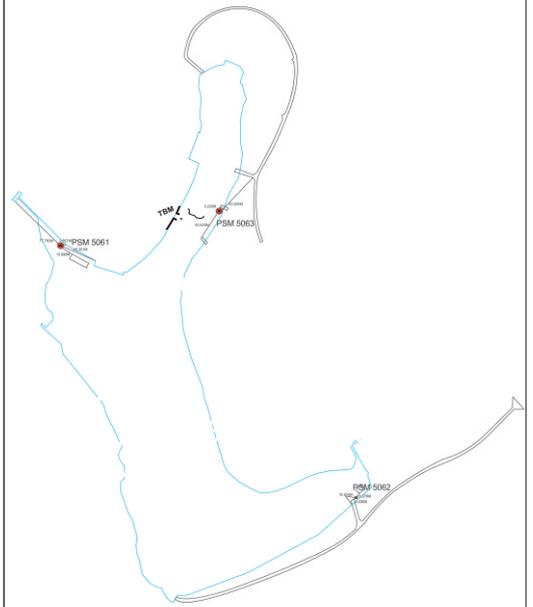

Sketched by: ALI MUBEEN (B)

Scale: Not to scale

Date: 13 March 2012

SURVEY UNIT,

MINISTRY OF HOUSING AND ENVIRONMENT

Ameenee Magu, Maafannu, Male', 20392, Maldives.

Office (PABX): +(960) 3004300, Fax: +(960) 3004301

Email: survey@mhe.gov.mv

Web: www.mhe.gov.mv



CONTROL POINT DETAILS	Station Number
	PSM 5062
Coordinate Information	
Geodetic	Grid
WGS 84	UTM Zone 43
Lat:	E: 343935.715
Long:	N: 477361.044
Ellp Height:	Orth Height: 1.398M
Date: 04 th - 13 th March 2012	


Monument description & method of survey:

- o PSM 5062 was to be established in the island to Type A monument.
- o PSM 5063 level level was transferred to PSM 5062 by using an auto level.
- o The horizontal coordinates (X, Y) of the PSM 5062 was derived from traverse.

General site condition & access:

- o PSM 5062 was to be established in between security post and staff quarter on the south of the island.
- o PSM 5062 is located in front the water villa jetty on the south of the island..
- o PSM 5062 is in a area which is easy to locate and access

Owner: K.Dhonveli, Chayaa

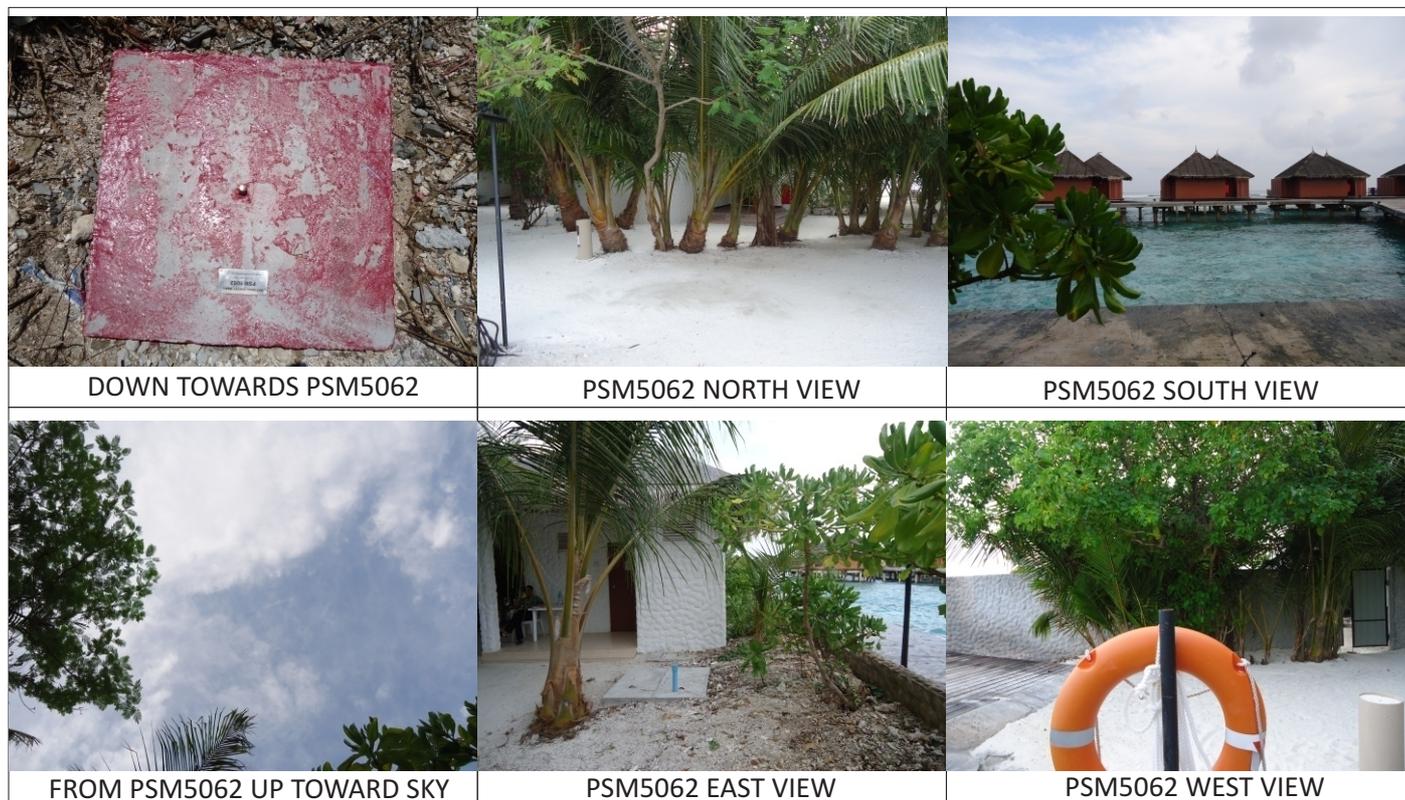


SITE INFORMATION


Station Number

P	S	M	5	0	6	2
---	---	---	---	---	---	---

Station Horizon Mask

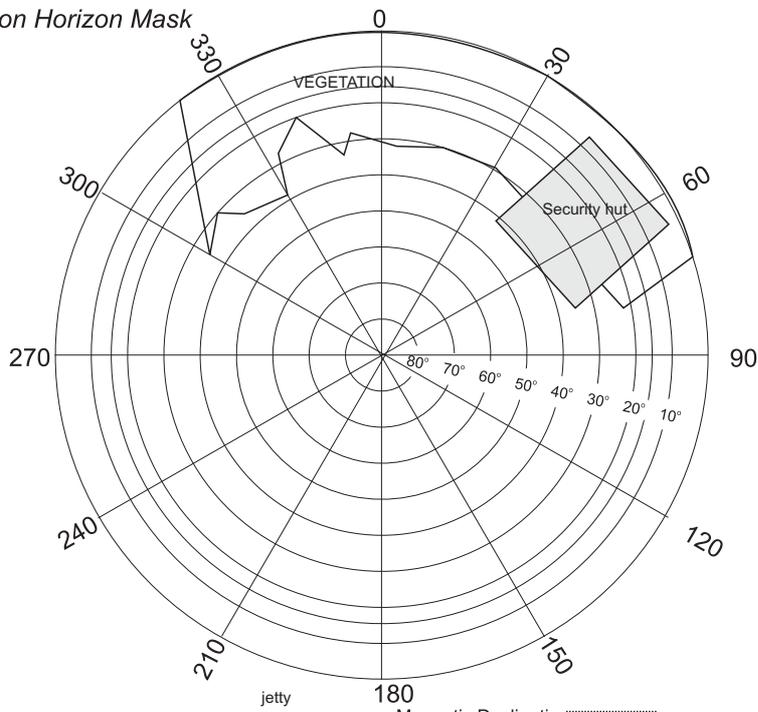

Locality

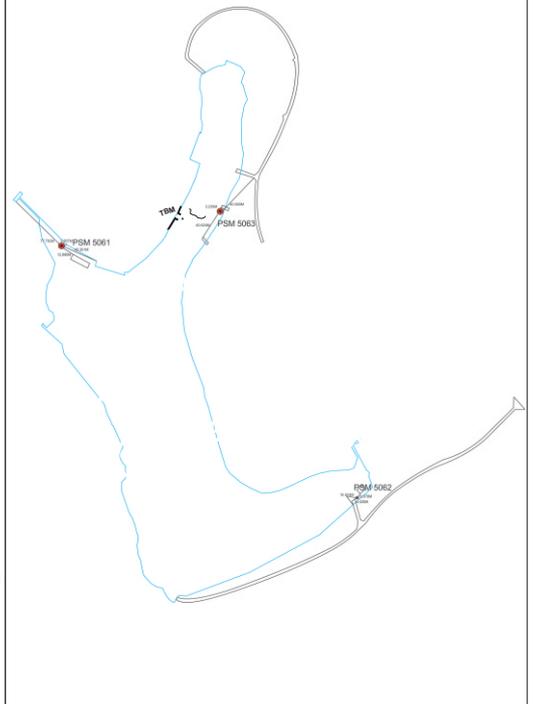

PSM 5062

SECURITY HUT
 10.474M
 6.379M
 4.426M

WATER VILLA JETTY



Sketched by: ALI MUBEEN (B)

Scale: Not to scale

Date: 13 March 2012

SURVEY UNIT,

MINISTRY OF HOUSING AND ENVIRONMENT

Ameenee Magu, Maafannu, Male', 20392, Maldives.

Office (PABX): +(960) 3004300, Fax: +(960) 3004301

Email: survey@mhe.gov.mv

Web: www.mhe.gov.mv



CONTROL POINT DETAILS	Station Number
	PSM 5063
Coordinate Information	
Geodetic	Grid
WGS 84	UTM Zone 43
Lat:	E: 343777.336
Long:	N: 477700.731
Ellp Height:	Orth Height: 1.463 M
Date: 04 th -13 th March 2012	

Monument description & method of survey:

- o PSM 5063 was to be established in the island to Type A monument.
- o PSM 5061 level level was transferred to PSM 5063 by using an auto level.
- o The horizontal coordinates (X, Y) of the PSM 5063 was derived from traverse.

General site condition & access:

- o PSM 5063 was to be established on the beach in between spa and water villa jetty on the north of the island.
- o PSM 5063 is located in front the spa.
- o PSM 5063 is in a area which is easy to locate and access

Owner: K.Dhonveli , Chaayaa




SITE INFORMATION

Station Number


P	S	M	5	0	6	3
---	---	---	---	---	---	---

Station Horizon Mask

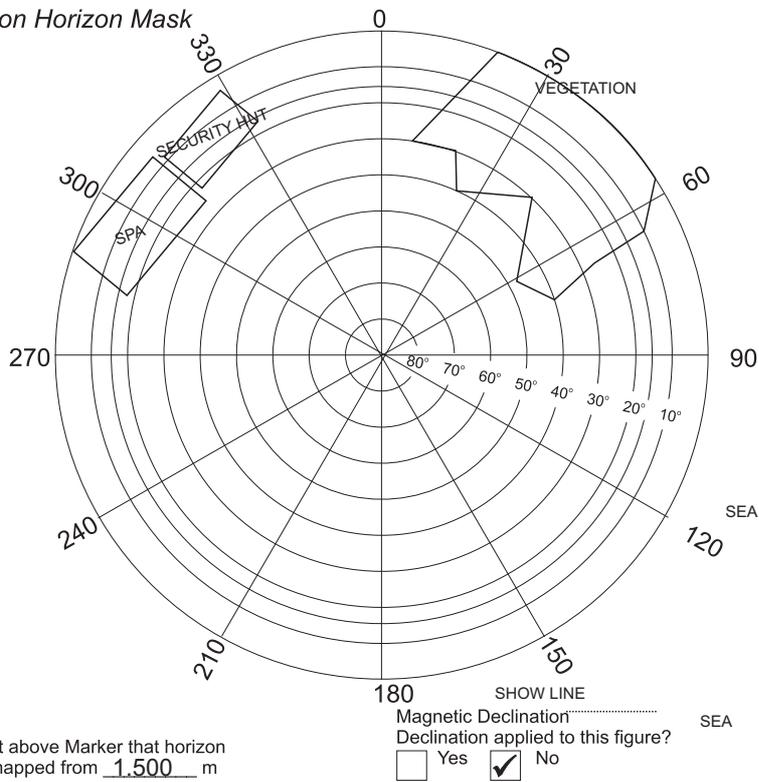

Height above Marker that horizon was mapped from 1.500 m

Locality

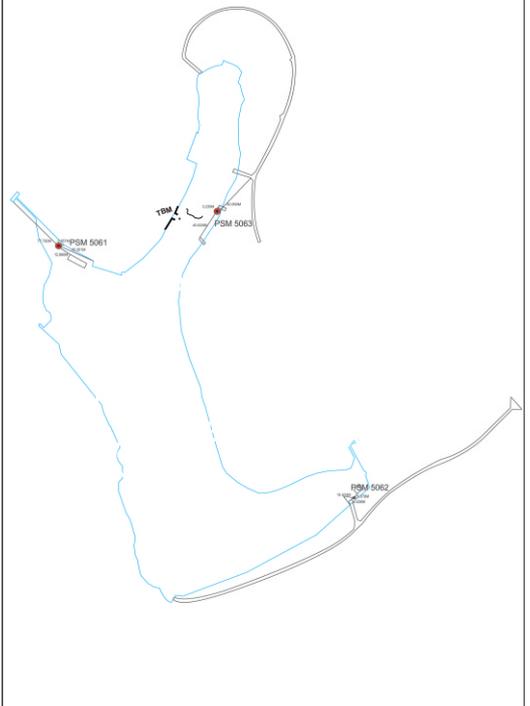

Sketched by: ALI MUBEEN (B)

Scale: Not to scale

Date: 13 March 2012

SURVEY UNIT,

MINISTRY OF HOUSING AND ENVIRONMENT

Ameenee Magu, Maafannu, Male', 20392, Maldives.

Office (PABX): +(960) 3004300, Fax: +(960) 3004301

Email: survey@mhe.gov.mv

Web: www.mhe.gov.mv



CONTROL POINT DETAILS	Station Number
	TBM1
Coordinate Information	
Geodetic	Grid
WGS 84	UTM Zone 43
Lat:	E: 343716.440
Long:	N: 477665.499
Ellp Height:	Orth Height: 1.383 M

Date: 04th -13th March 2012


Monument description & method of survey:

- o TBM1 was to be established on to slip way near the spa by mounting an stainless steal bolt.
- o PSM 5061 level was transferred to TBM by using an auto level.
- o The horizontal coordinates (X, Y) of the TBM1 was derived from traverse.

General site condition & access:

- o TBM1 was to be established on the slip way behind the spa in harbour area.
- o TBM1 is located on front the slip way.
- o TBM1 is in a area which is easy to locate and access

Owner: K.Dhonveli , Chaayaa

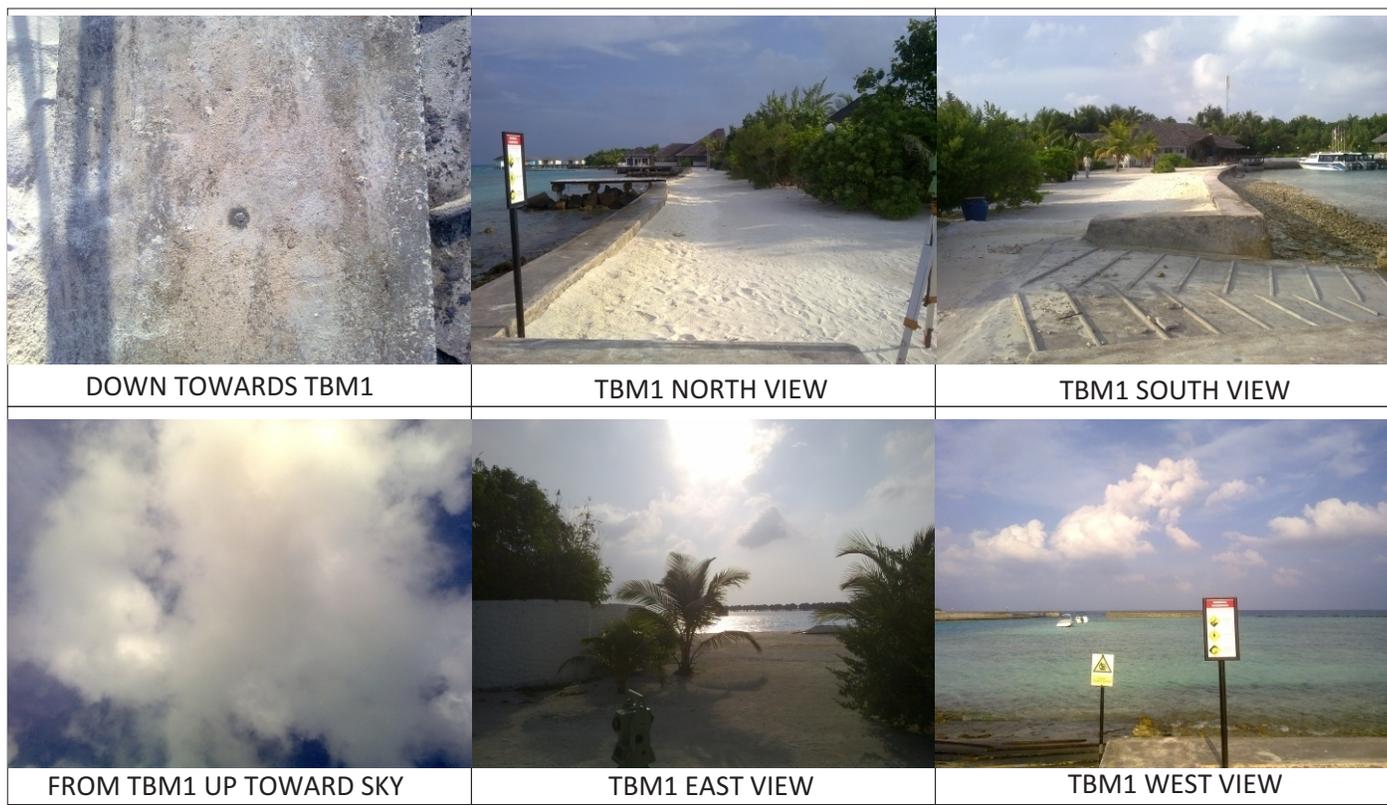


SITE INFORMATION

Station Number


T	B	M	0	0	0	1
---	---	---	---	---	---	---

Station Horizon Mask


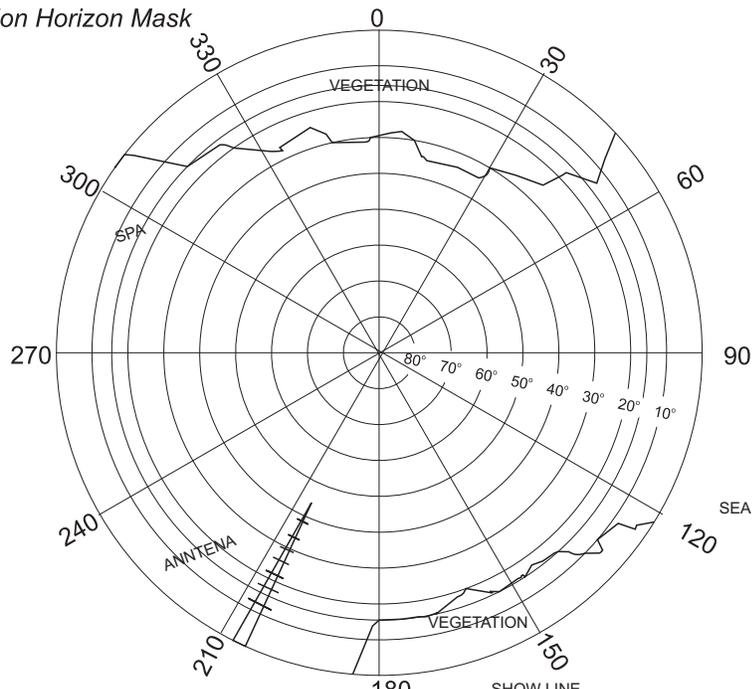


Height above Marker that horizon was mapped from 1.500 m

SHOW LINE
Magnetic Declination
Declination applied to this figure?
 Yes No

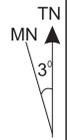

Locality

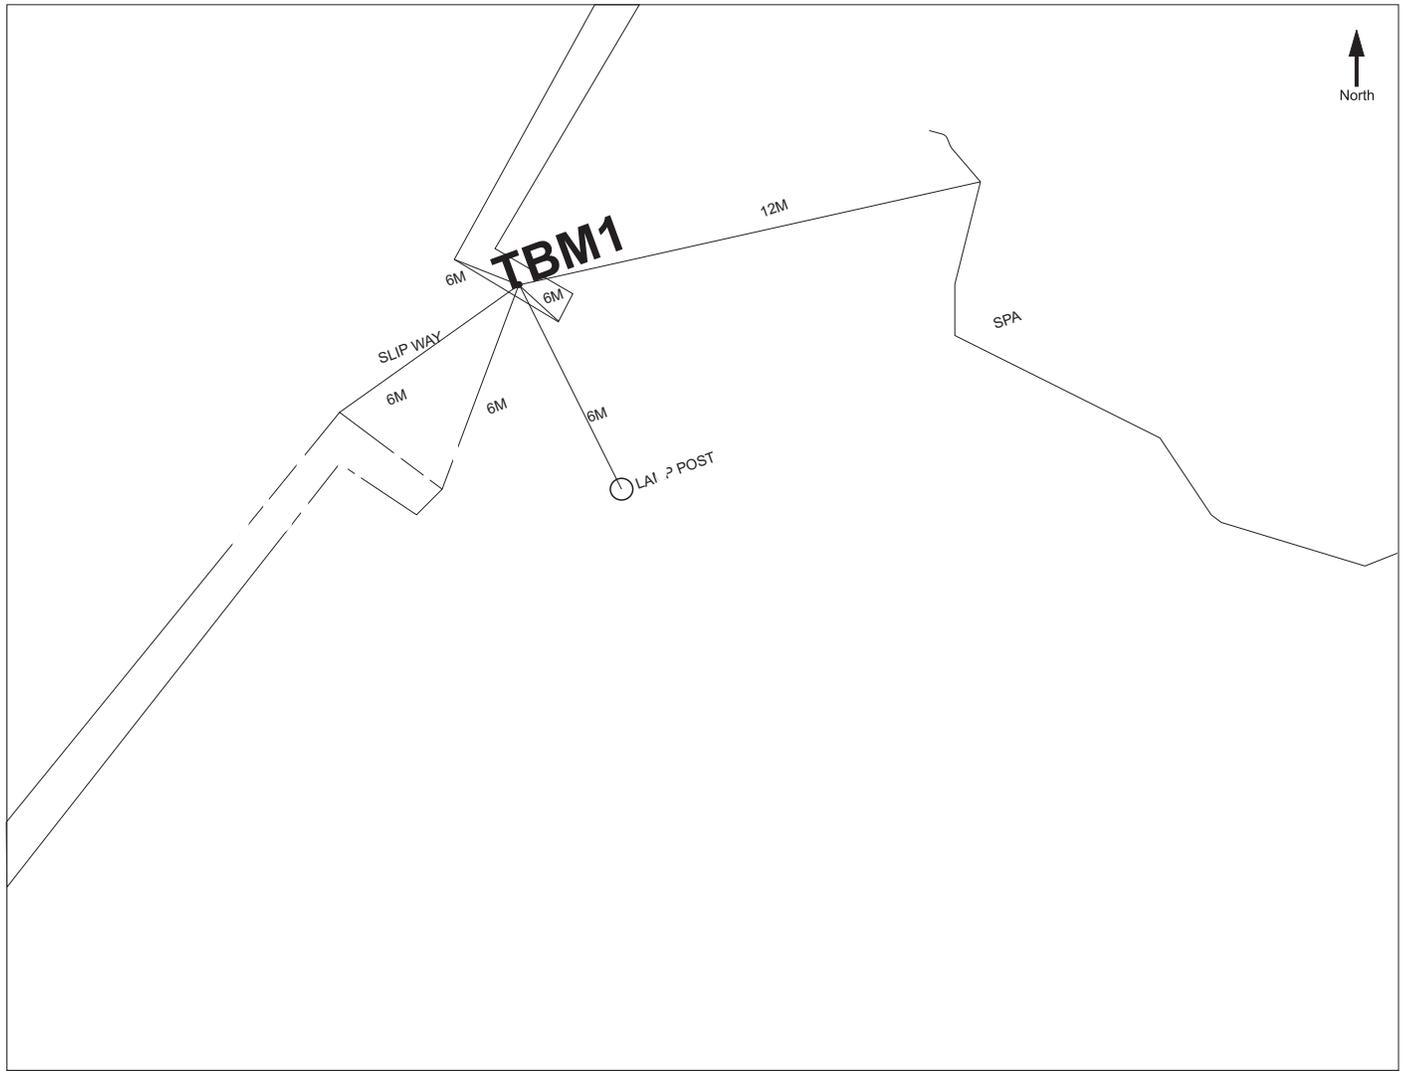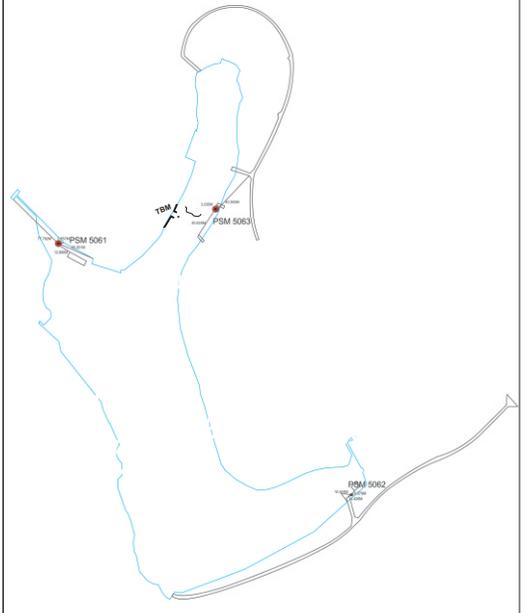

Sketched by: ALI MUBEEN (B)

Scale: Not to scale

Date: 13 March 2012