

MALDIVES LAND AND SURVEY AUTHORITY

MINISTRY OF HOUSING AND INFRASTRUCTURE

Office (PABX): +(960) 3004300, Fax: +(960) 3004254

Email: survey@housing.gov.mv

Web: www.surveyofmaldives.gov.mv,

Aameenee Magu, Maafannu, Male', 20392, Maldives.



CONTROL POINT DETAILS		Station Number PSM 0060
Coordinate Information		
Geodetic		Grid
WGS 84		UTM Zone 43
Lat: 005° 23' 21.21"		E: 350403.5903
Long: 073° 38' 59.31"		N: 595854.3451
Ellp Height: -95.4101		Orth Height: 1.001
Island Name : Lh. Dhiffushi Maidhoo		Date: 07-Nov-2013

Monument description & method of survey:

- Concrete casted insitu to a 1ft pvc pipe length 1m buried with 8" above ground, 1.5m s/s rod driven to ground as the centre mark.
Monument labelled with s/s plate stating the point ID.
- GNSS Static Survey post Processing.

General site condition & access:

Owner: Lh. Dhiffushi Maidhoo




DOWN TOWARD PSM



NORTH VIEW



EAST VIEW

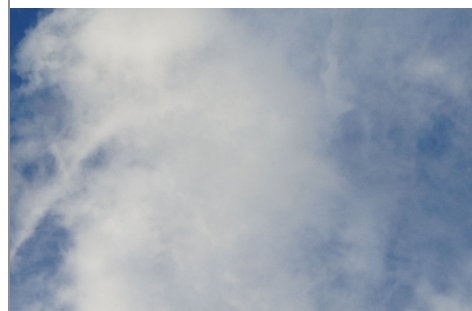

FROM PSM UPTOWARD SKY



SOUTH VIEW



WEST VIEW

SITE INFORMATION

Station Number

P

S

M


0

0


6

0

Station Horizon Mask


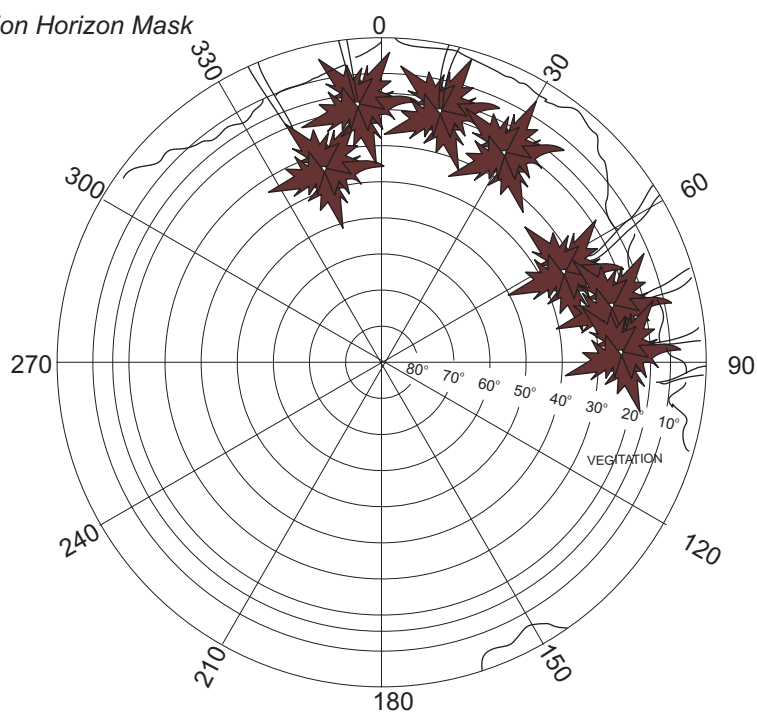


Locality

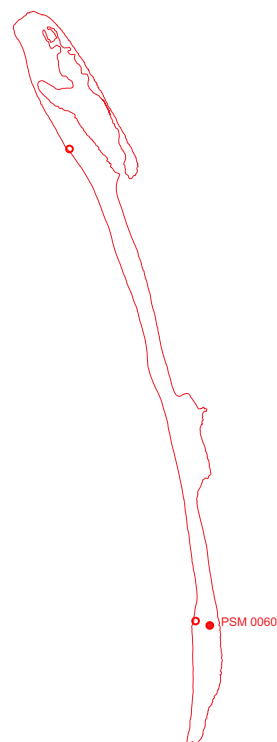

Height above Marker that horizon was mapped from 1.500 m

Magnetic Declination
Declination applied to this figure?
☐ Yes ☒ No

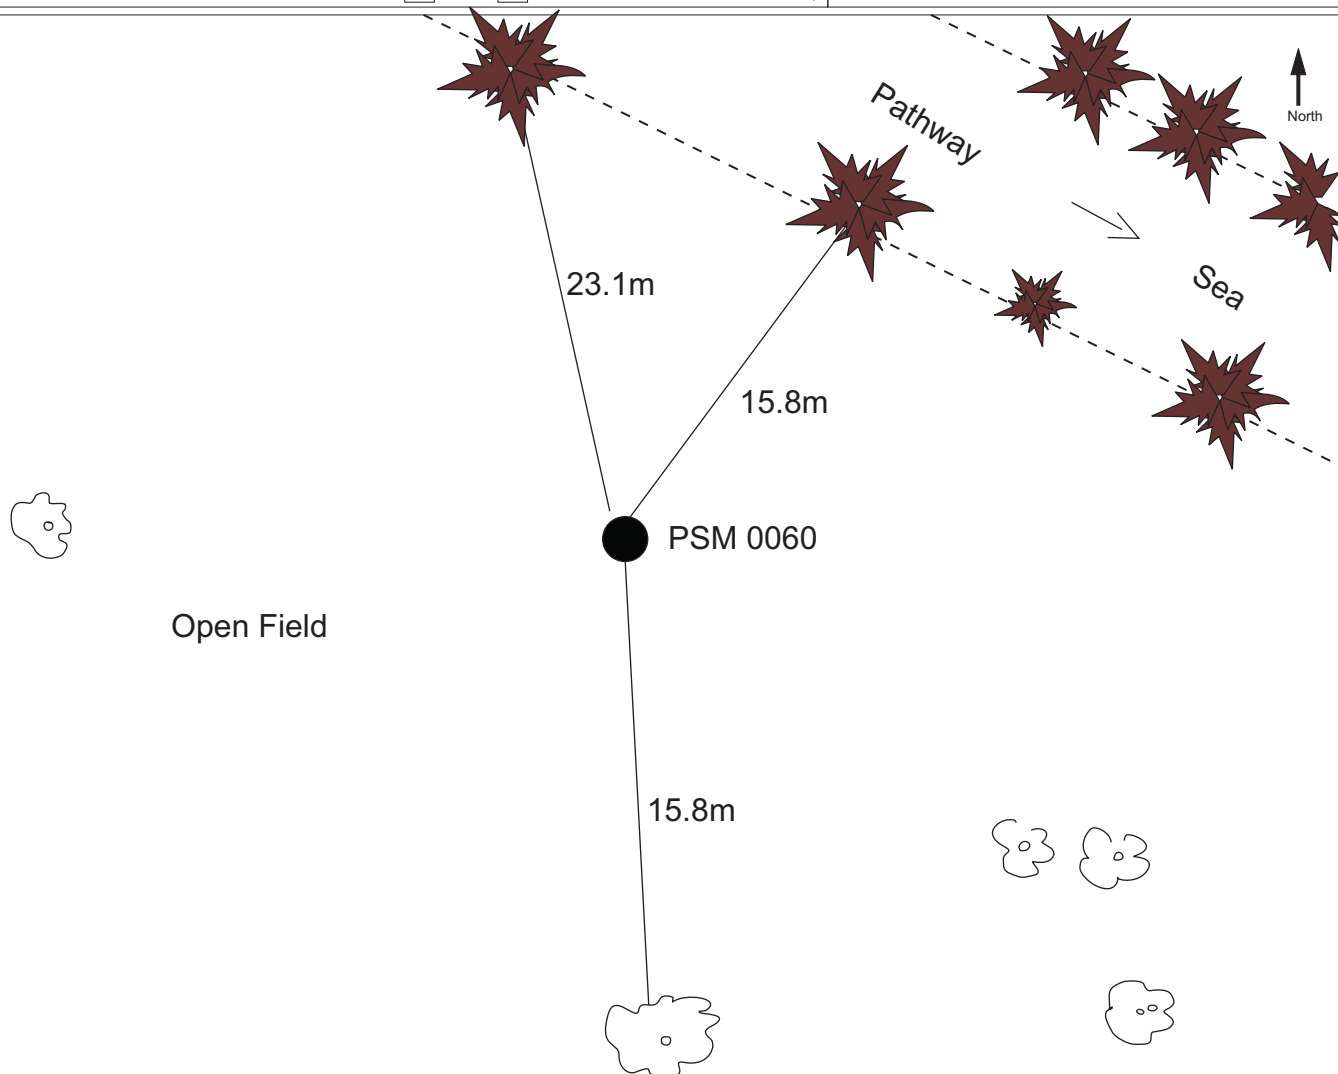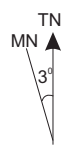

Sketched by: Neesham

Scale: Not to scale

Date: 07/Nov/2013

MALDIVES LAND AND SURVEY AUTHORITY

MINISTRY OF HOUSING AND INFRASTRUCTURE

Office (PABX): +(960) 3004300, Fax: +(960) 3004254

Email: survey@housing.gov.mv

Web: www.surveyofmaldives.gov.mv,

Ameenee Magu, Maafannu, Male', 20392, Maldives.



CONTROL POINT DETAILS		Station Number PSM 0061
Coordinate Information		
Geodetic		Grid
WGS 84		UTM Zone 43
Lat: 005° 23' 22.15"		E: 350310.0917
Long: 073° 38' 59.31"		N: 595883.6066
Ellp Height: -95.8879		Orth Height: 0.5236
Island Name : Lh. Dhiffushi Maidhoo		Date: 07-Nov-2013

Monument description & method of survey:

- SS rod drilled in to QW / Monument labelled with s/s plate stating the point ID.
- GNSS Static Survey post Processing.

General site condition & access:

- Located at a clear corner of QW of harbour

Owner: Lh. Dhiffushi Maidhoo

		
DOWN TOWARD PSM	NORTH VIEW	EAST VIEW
		
FROM PSM UPTOWARD SKY	SOUTH VIEW	WEST VIEW

SITE INFORMATION

Station Number

P

S

M


0

0

6

1


Station Horizon Mask

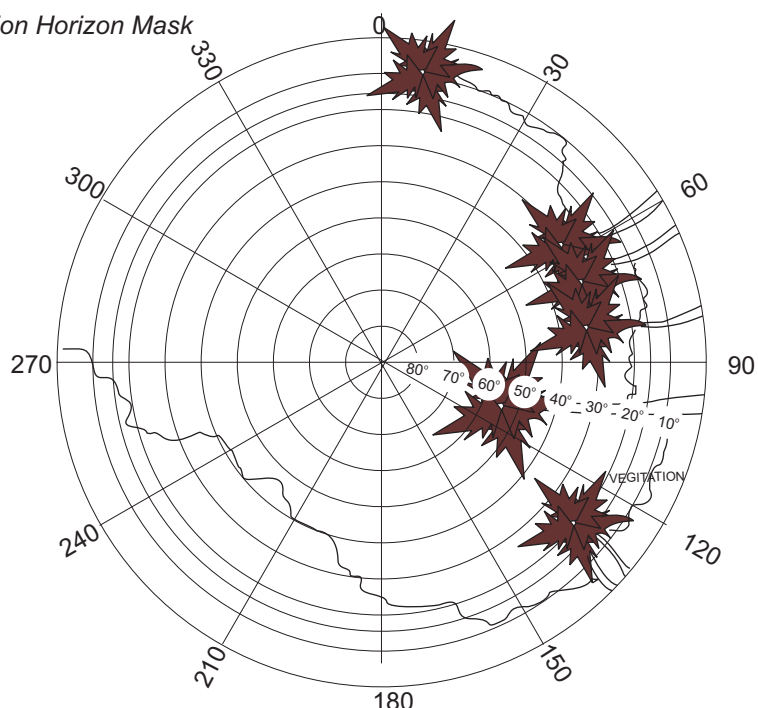

Height above Marker that horizon was mapped from 1.500 m

Magnetic Declination
Declination applied to this figure?
☐ Yes ☒ No

Locality

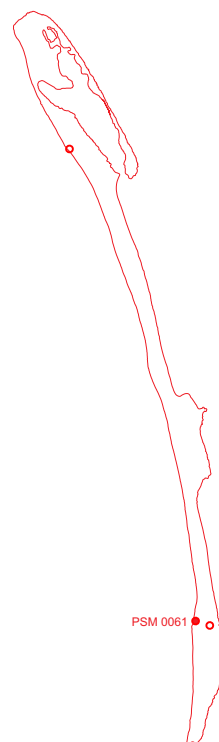

PSM 0061

Sea

Vegetation Line

PSM 0061

4.2m

4.4m

3.0m

13.4m

13.2m

Pathway



Sketched by: Neesham

Scale: Not to scale

Date: 07/Nov/2013

MALDIVES LAND AND SURVEY AUTHORITY

MINISTRY OF HOUSING AND INFRASTRUCTURE

Office (PABX): +(960) 3004300, Fax: +(960) 3004254

Email: survey@housing.gov.mv

Web: www.surveyofmaldives.gov.mv,

Ameenee Magu, Maafannu, Male', 20392, Maldives.




CONTROL POINT DETAILS	Station Number PSM 0062
Coordinate Information	
Geodetic	Grid
WGS 84	UTM Zone 43
Lat: 005° 25' 03.30"	E: 349479.6552
Long: 073° 38' 29.07"	N: 598991.9922
Ellp Height: -94.6671	Orth Height: 1.7444
Island Name : Lh. Dhiffushi Maidhoo	Date: 07-Nov-2013

Monument description & method of survey:

- Concrete casted insitu to a 1ft pvc pipe length 1m buried with 8" above ground, 1.5m s/s rod driven to ground as the centre mark. Monument labelled with s/s plate stating the point ID.
- GNSS Static Survey post Processing.

General site condition & access:

Owner: Lh. Dhiffushi Maidhoo

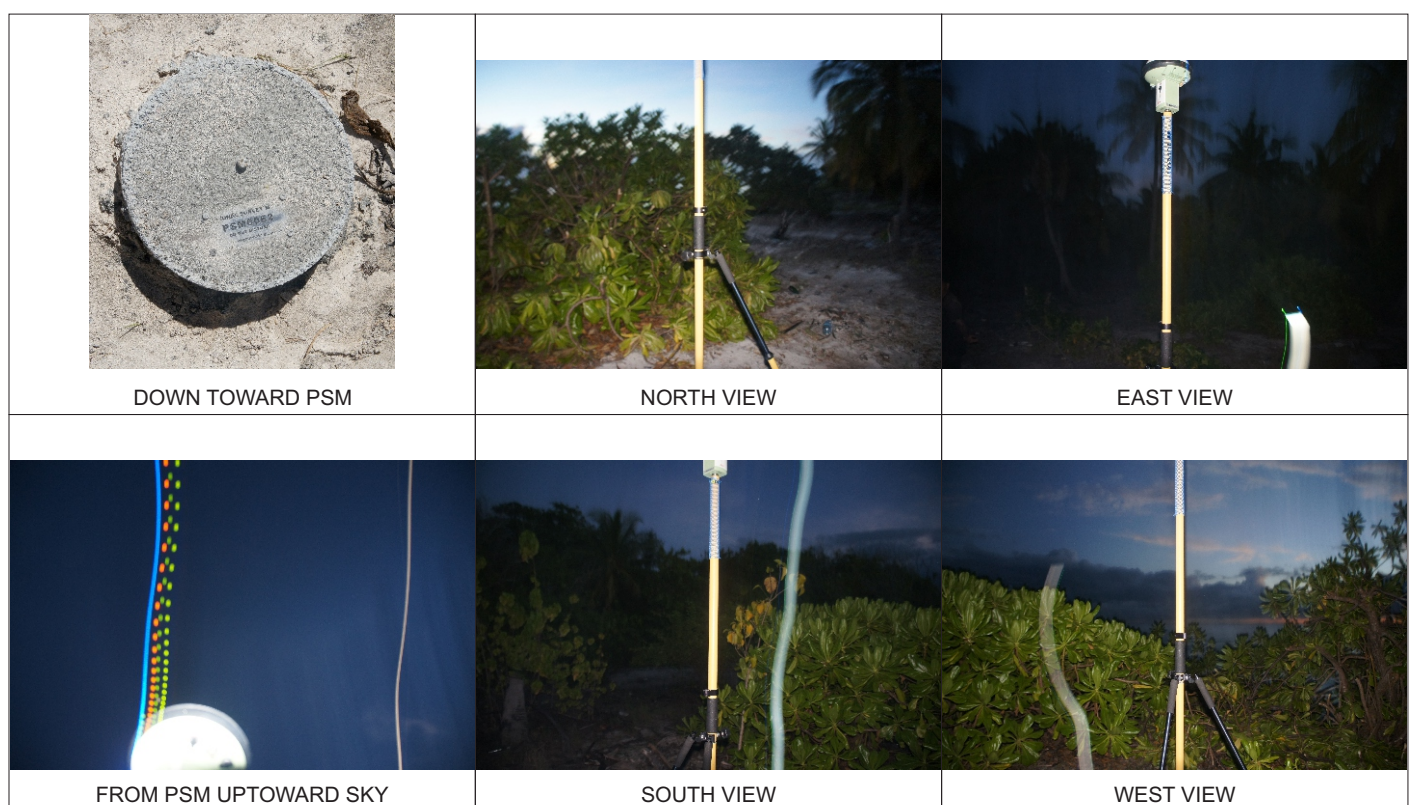

SITE INFORMATION

Station Number

P

S

M


0

0

6

2


Station Horizon Mask

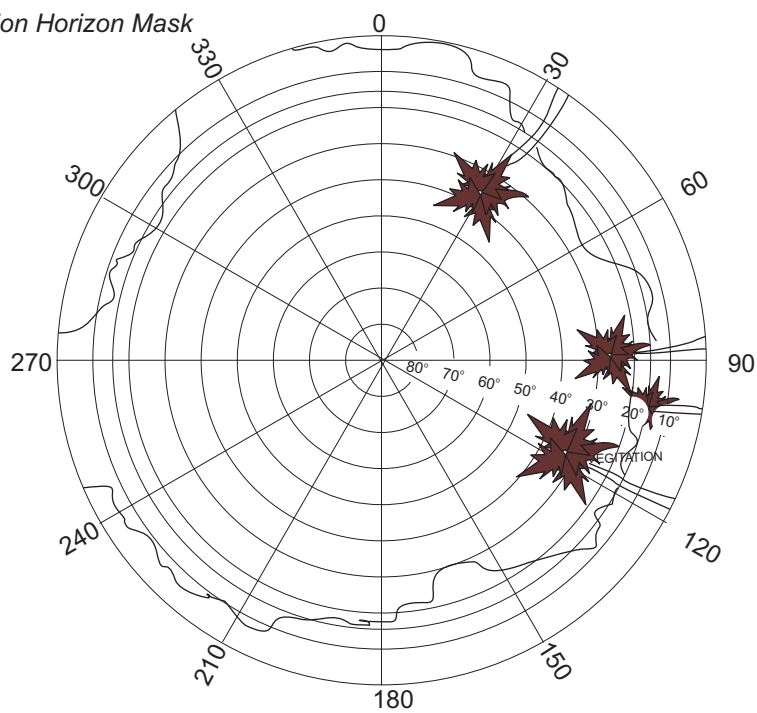

Height above Marker that horizon was mapped from 1.500 m

Magnetic Declination
Declination applied to this figure?
☐ Yes ☒ No

Locality

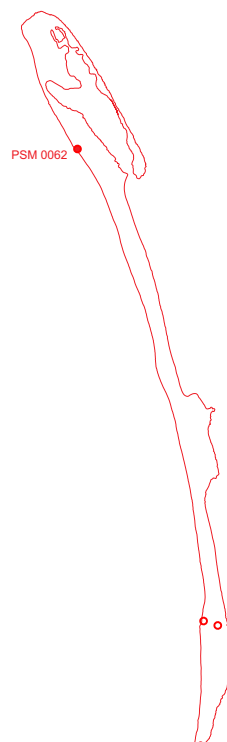

TN
MN
3°

Stone wall

15.1m

Pathway

15.8m

PSM 0062

12.1m

Sea

Thick Vegetation

North

Sketched by: Neesham

Scale: Not to scale

Date: 07/Nov/2013