

MALDIVES LAND SURVEY AUTHORITY

MINISTRY OF HOUSING AND INFRASTRUCTURE

Office (PABX): +(960) 3004300, Fax: +(960) 3004254

Email: survey@housing.gov.mv

Web: www.surveyofmaldives.gov.mv,

Ameenee Magu, Maafannu, Male', 20392, Maldives.



CONTROLPOINT DETAILS	Station Number	PSM 0331
Coordinate Information		
Geodetic	Grid	
WGS 84	UTM Zone 43	
Lat: 05°48'57.23853"N	E:	320272.257m
Long: 73°22'36.28283"E	N:	643111.815m
Ellp Height:	Orth Height:	+0.641m
Island Name: N.Lhohi	Date: 16th January 2020	

Monument description & method of survey:

-Established to Type A monument standard. -Stainless steel plate fixed to concrete by Four bolts - Horizontal coordinates fixed by GNSS Static survey.

-Below 200mm



-Reduce level of PSM 0333 was transferred to PSM 0331 by using the level difference obtained from the GNSS static survey.

General site condition & access:

- Easily accessible area with wide angle of sky visibility
- Located in the road next to Main foot ball ground North west corner

Owner: N.Lhohi Council- GOVT of Maldives



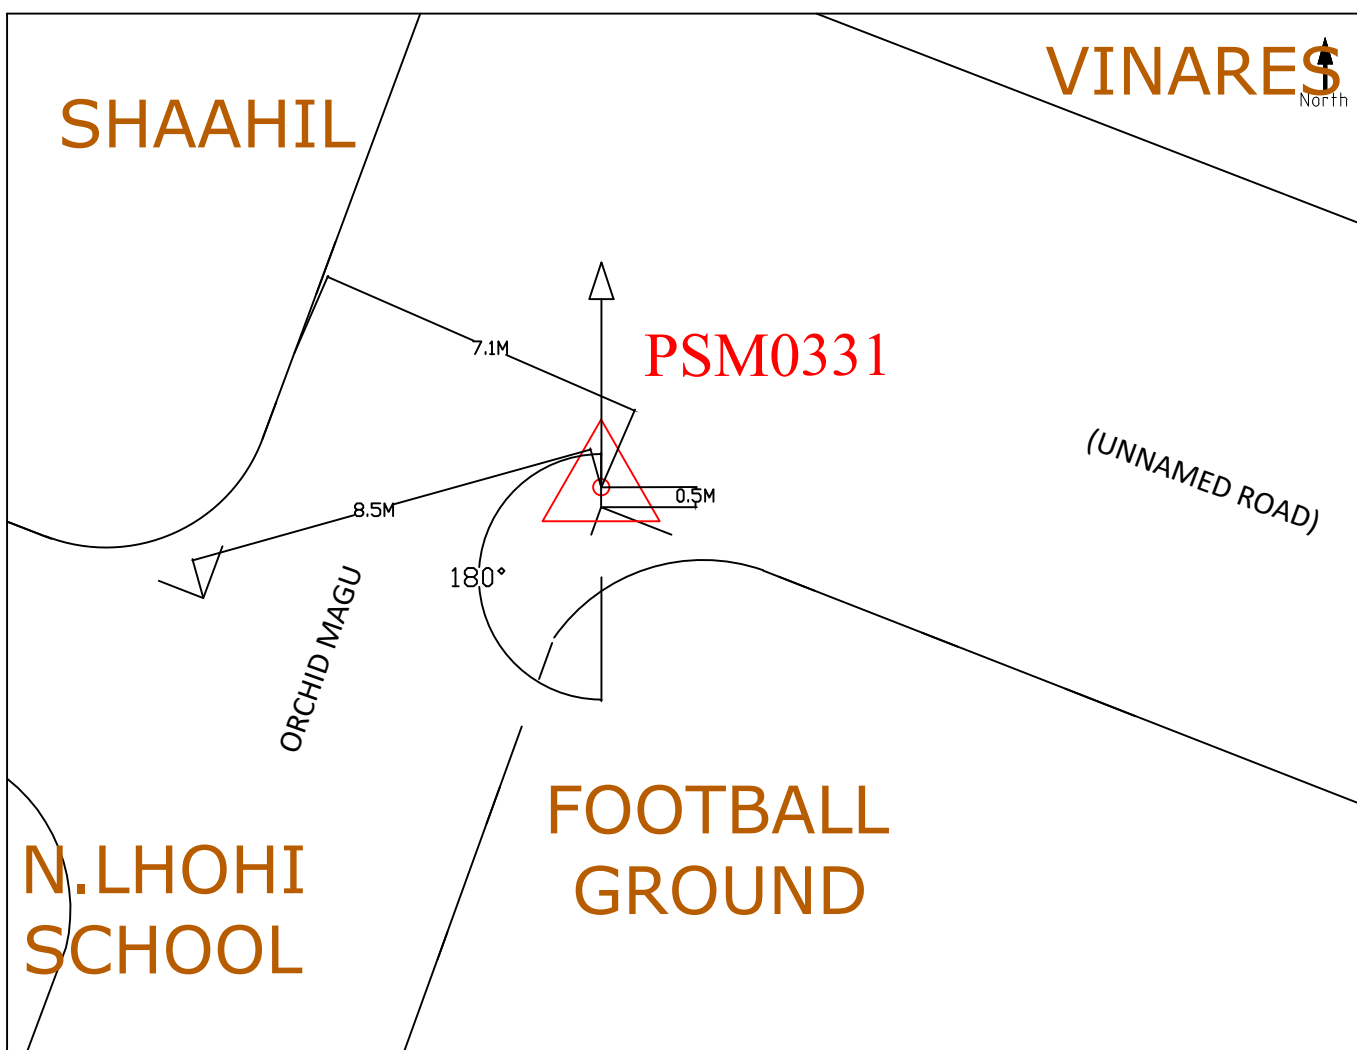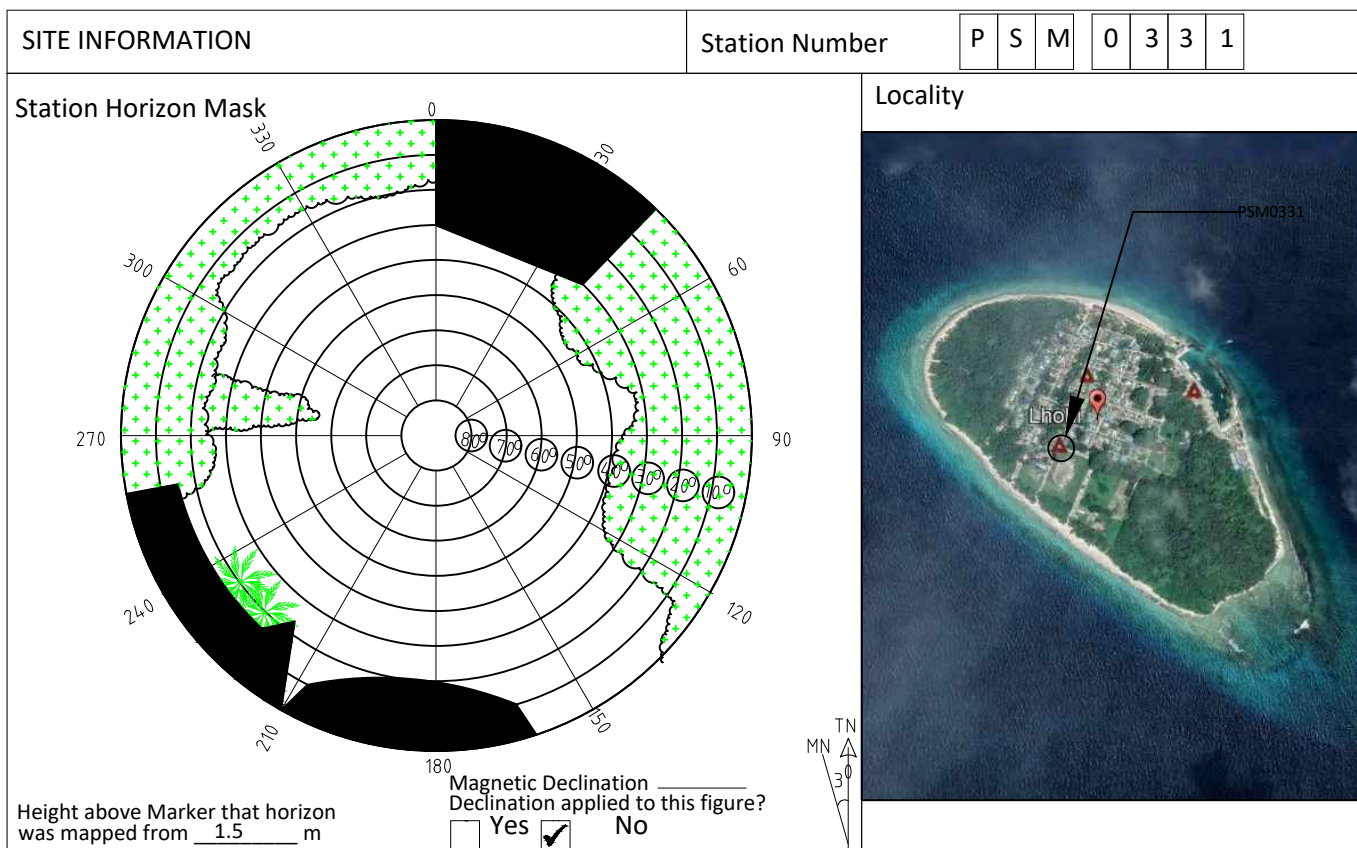

Sketched by: MUBEEN	Scale: Not to Scale	Date: 16th January 2020
---------------------	---------------------	-------------------------

MALDIVES LAND SURVEY AUTHORITY

MINISTRY OF HOUSING AND INFRASTRUCTURE

Office (PABX): +(960) 3004300, Fax: +(960) 3004254

Email: survey@housing.gov.mv

Web: www.surveyofmaldives.gov.mv,

Ameenee Magu, Maafannu, Male', 20392, Maldives.



CONTROLPOINT DETAILS	Station Number	PSM 0332
Coordinate Information		
Geodetic	Grid	
WGS 84	UTM Zone 43	
Lat: 05°49'02.88963"N	E:	320329.642m
Long: 73°22'38.13196"E	N:	643285.243m
Ellp Height:	Orth Height:	+0.718
Island Name: N.Lhohi	Date: 16th January 2020	

Monument description & method of survey:

-Established to Type A monument standard. -Stainless steel plate fixed to concrete by Four bolts - Horizontal coordinates fixed by GNSS Static survey.

-Below 200mm



-Reduce level of PSM 0333 was transferred to PSM 0332 by using the level difference obtained from the GNSS static survey.

General site condition & access:

- Easily accessible area with wide angle of sky visibility
- Located in the road, on the south eastern corner of daisymaage, next to the women mosque

Owner: N.Lhohi Council- GOVT of Maldives



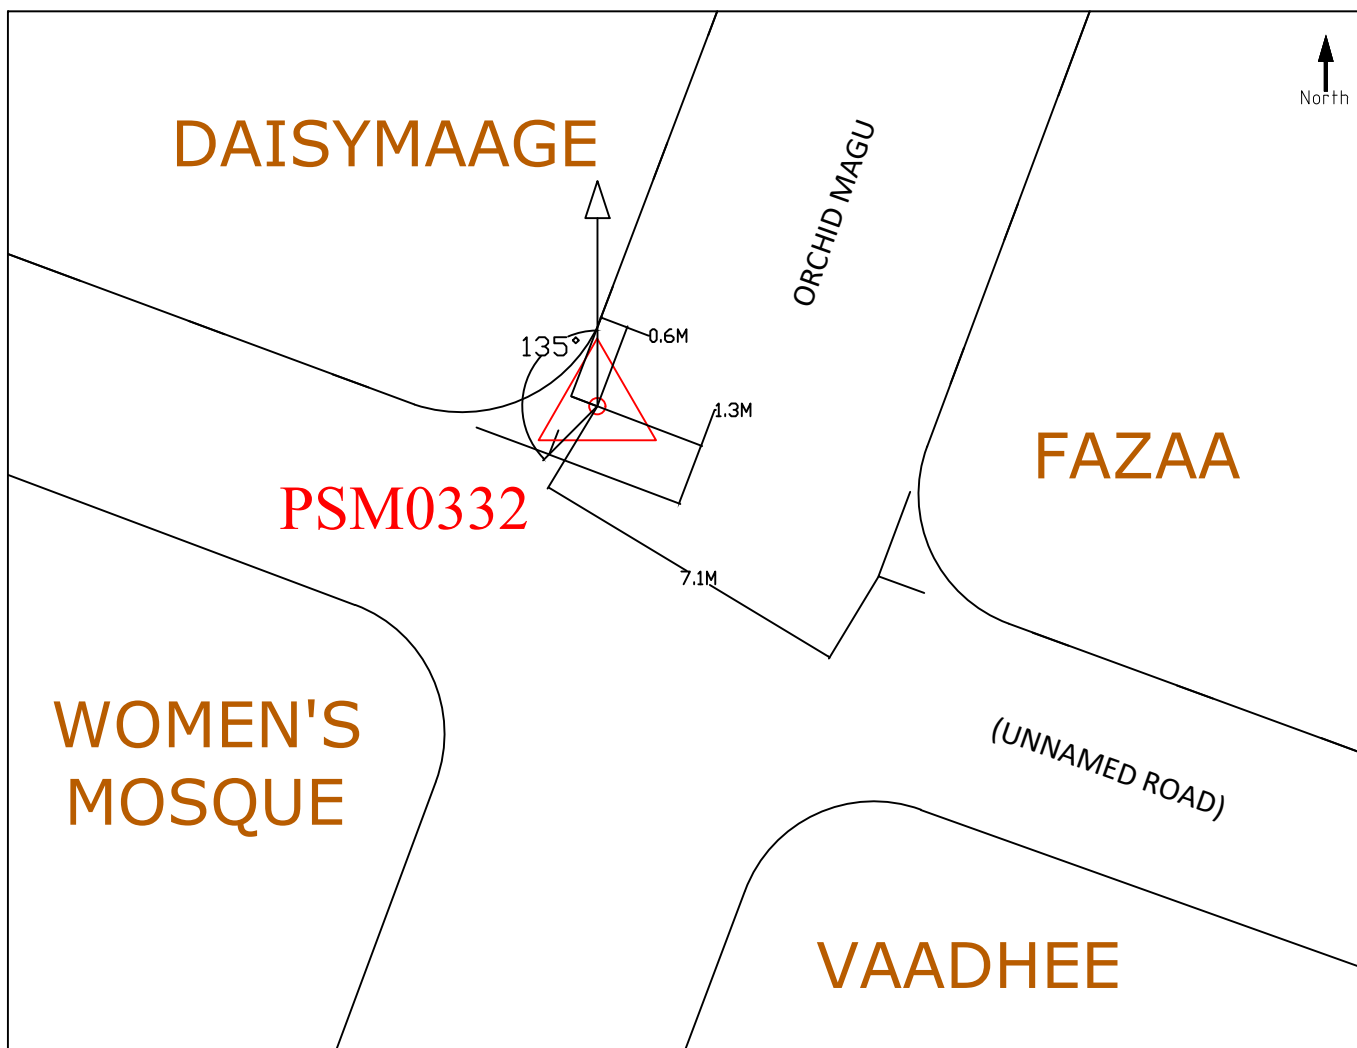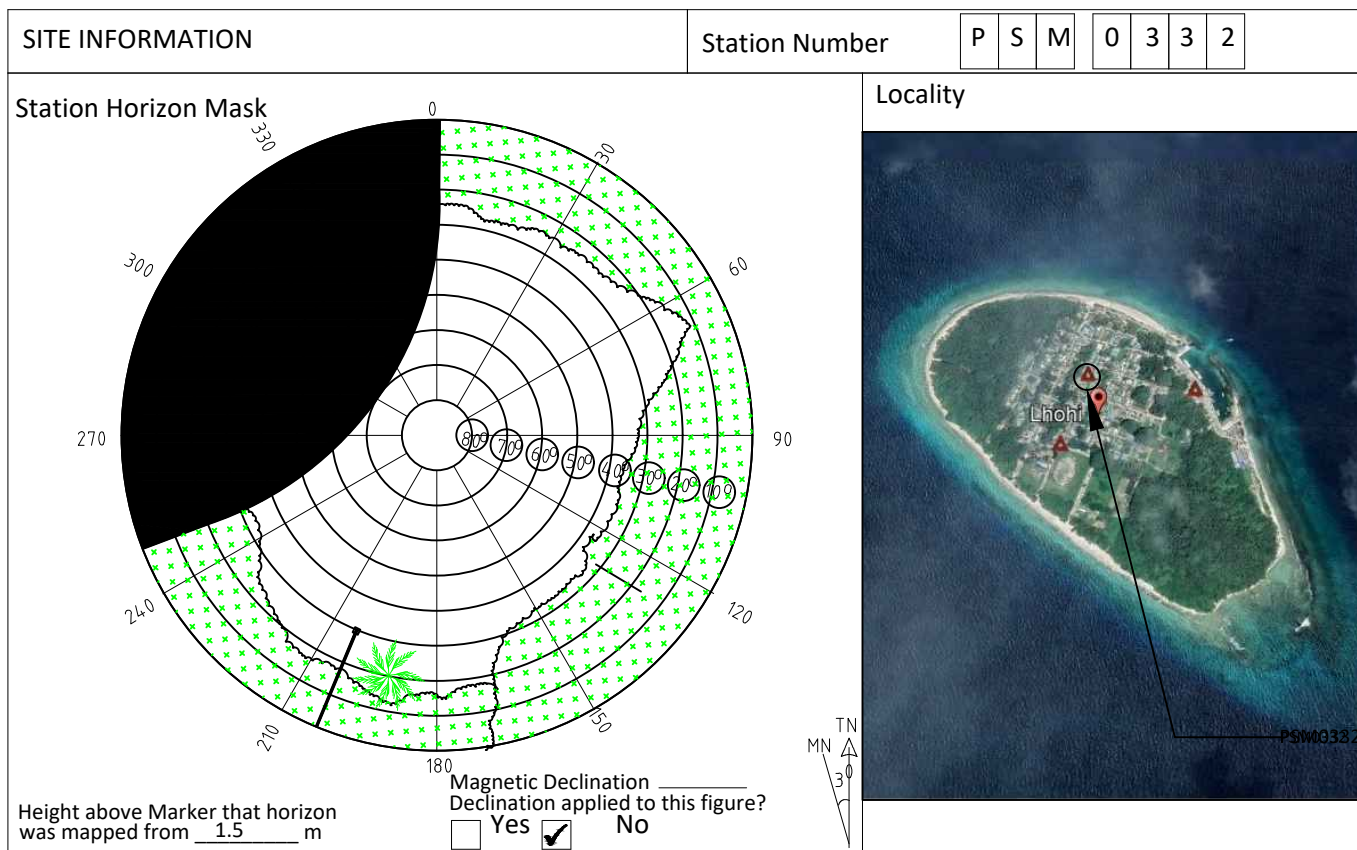

Sketched by: MUBEEN	Scale: Not to Scale	Date: 16th January 2020
---------------------	---------------------	-------------------------

MALDIVES LAND SURVEY AUTHORITY

MINISTRY OF HOUSING AND INFRASTRUCTURE

Office (PABX): +(960) 3004300, Fax: +(960) 3004254

Email: survey@housing.gov.mv

Web: www.surveyofmaldives.gov.mv,

Ameenee Magu, Maafannu, Male', 20392, Maldives.



CONTROLPOINT DETAILS	Station Number	PSM 0333
Coordinate Information		
Geodetic	Grid	
WGS 84	UTM Zone 43	
Lat: 05°49'01.67058"N	E:	320580.349m
Long: 73°22'46.28489"E	N:	643247.076m
Ellp Height:	Orth Height:	+0.801m
Island Name: N.Lhohi	Date: 16th January 2020	

Monument description & method of survey:

-Established to Type A monument standard. -Stainless steel plate fixed to concrete by Four bolts - Horizontal coordinates fixed by GNSS Static survey.


-Below 200mm

-Elevation reduced relative to Local MSL by reference to tide prediction data MET (Hanimadhoo)

General site condition & access:

- Easily accessible area with wide angle of sky visibility
- Located in the out side south eastern corner of the seating hut in front of the harbour area

Owner: N.Lhohi Council- GOVT of Maldives

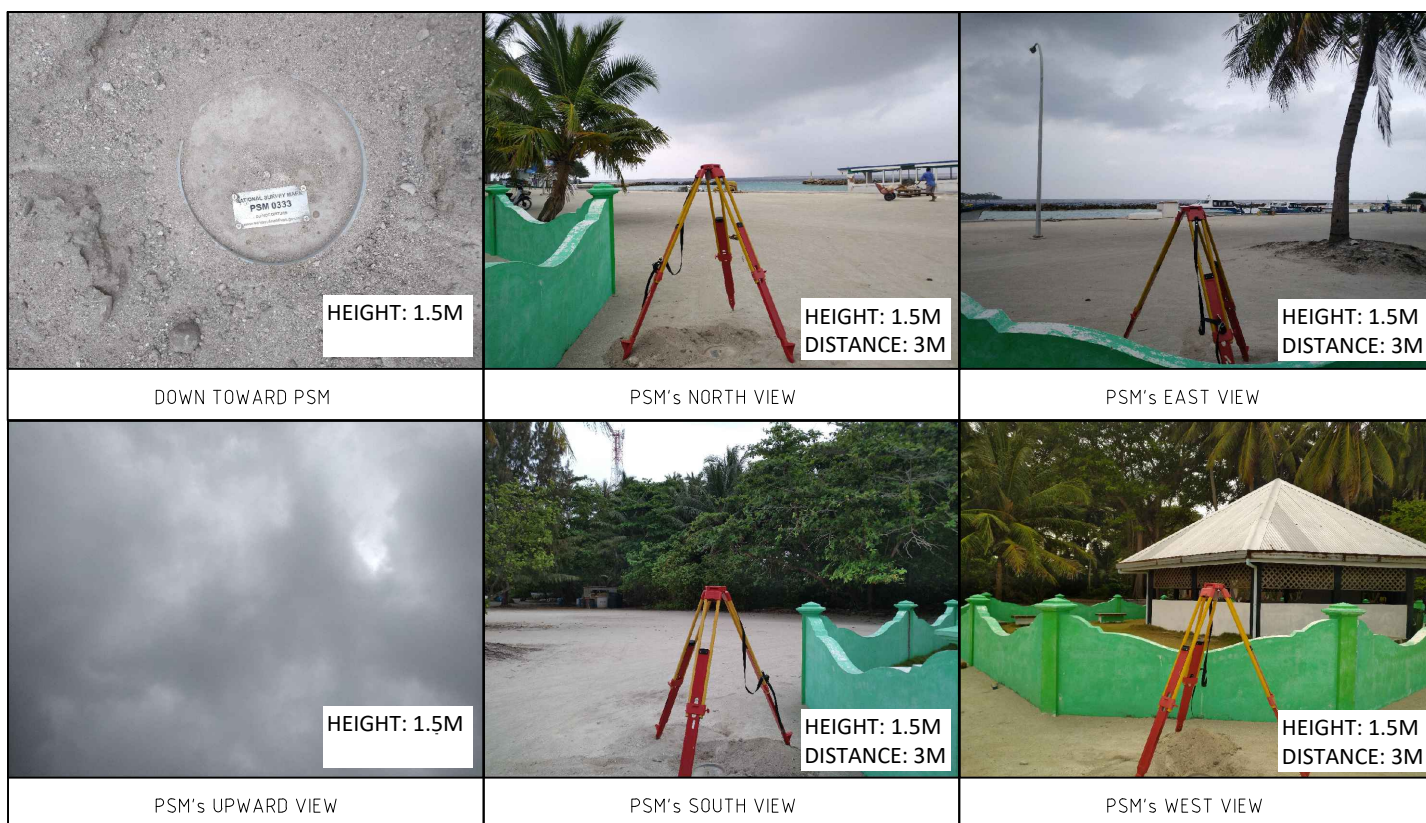


SITE INFORMATION

Station Number

P S M 0 3 3 3

Station Horizon Mask

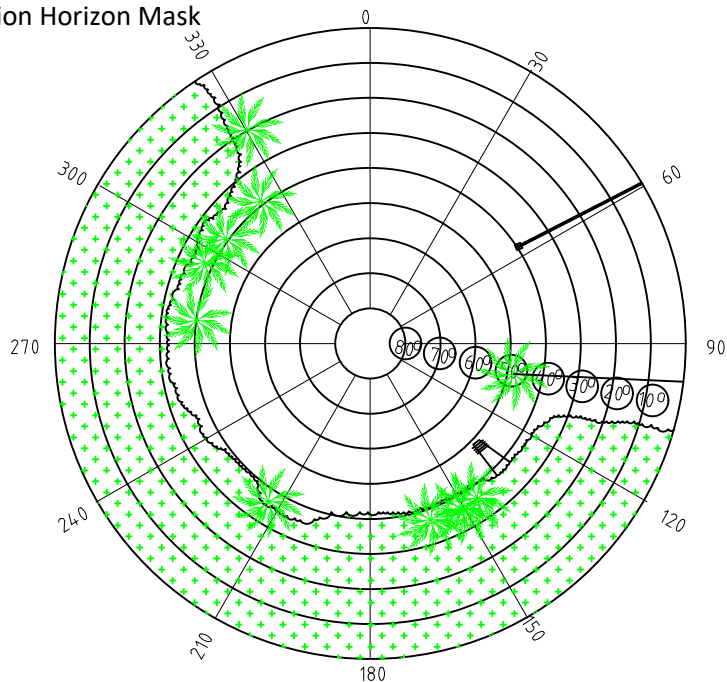


Height above Marker that horizon was mapped from 1.5 m

Magnetic Declination
Declination applied to this figure?
☐ Yes ☒ No



Locality

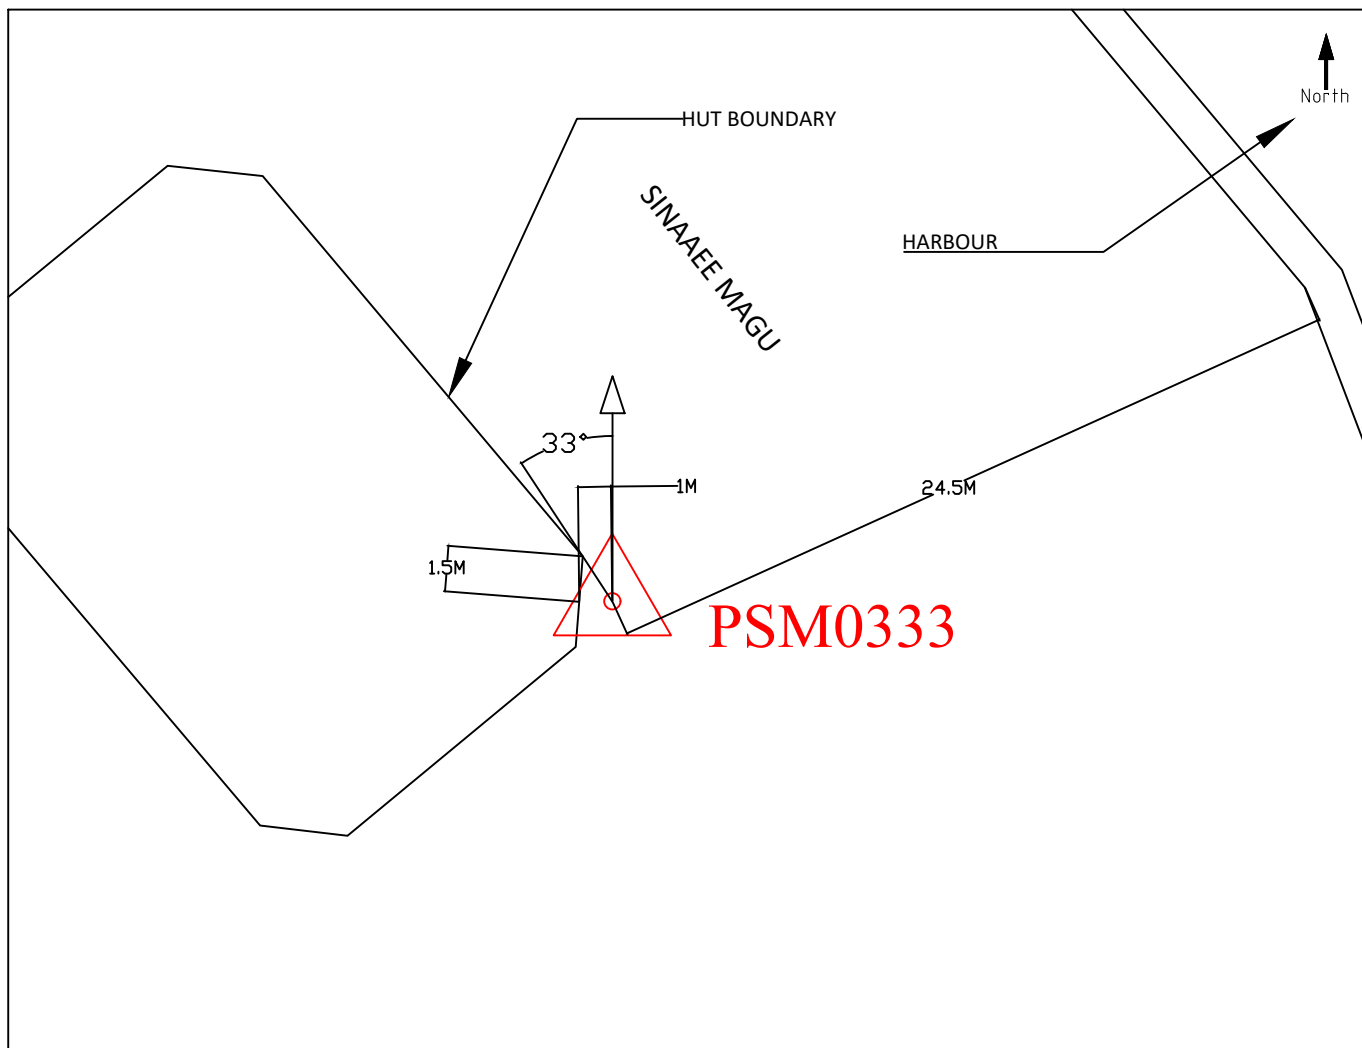

Sketched by: MUBEEN

Scale: Not to Scale

Date: 16th January 2020