

MALDIVES LAND AND SURVEY AUTHORITY

MINISTRY OF HOUSING AND INFRASTRUCTURE

Office (PABX): +(960) 3004300, Fax: +(960) 3004254

Ameenee Magu, Maafannu, Male', 20392, Maldives.

Email: survey@housing.gov.mv

Web: www. surveyofmaldives.gov.mv



CONTROL POINT DETAILS	Station Number PSM5068
Coordinate Information	
Geodetic	Grid
WGS 84	UTM Zone 43
Lat: 5°43'28.78857"N	E: 262594.207
Long: 72°51'22.91542"E	N: 633211.568
Ellp Height: -93.455	Orth Height: +1.424
Island Name: R. Fuggiri	Date: 16/10/2015


Monument description & method of survey:

- Concrete casted in 1ft diameter PVC pipe, length measuring 3ft buried below ground, 1m s/s rod driven into the concrete as the center mark. Monument labeled with s/s plate stating point ID.
- Below 500mm.
- GNSS static survey post processing.
- Vertical height relative to PSM 5067

General site condition & access:

- Located on north-east side of the island.
- Easy access.

Owner: Classic Citi Island Holding Limited

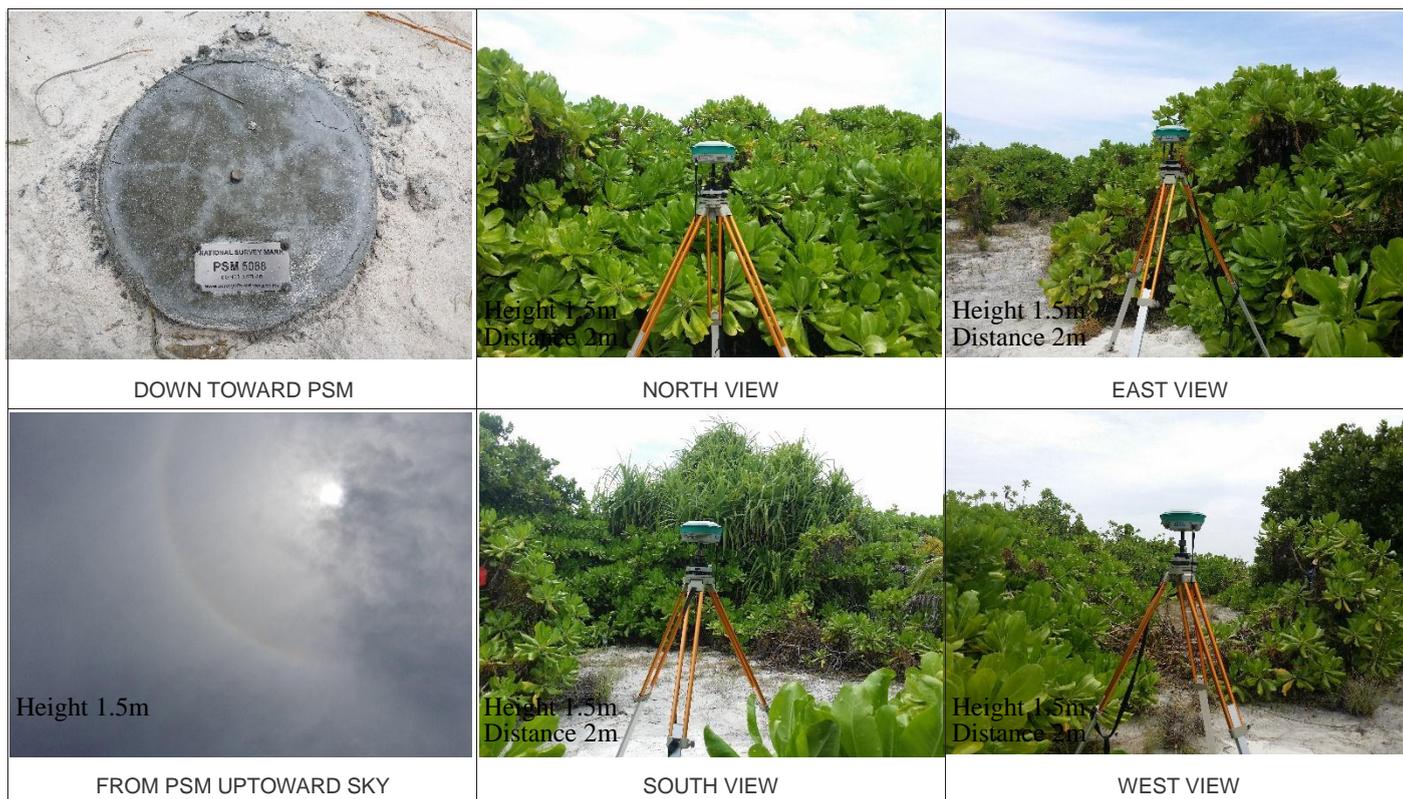


SITE INFORMATION

Station Number

P	S	M	5	0	6	8
---	---	---	---	---	---	---

Station Horizon Mask


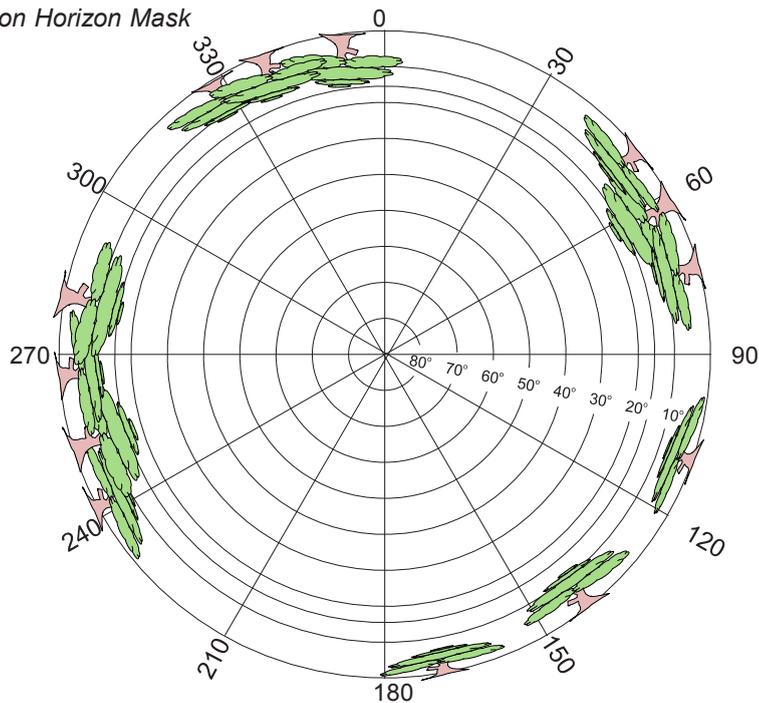


Height above Marker that horizon was mapped from 1.5 m

Magnetic Declination Declination applied to this figure?
 Yes No



Locality

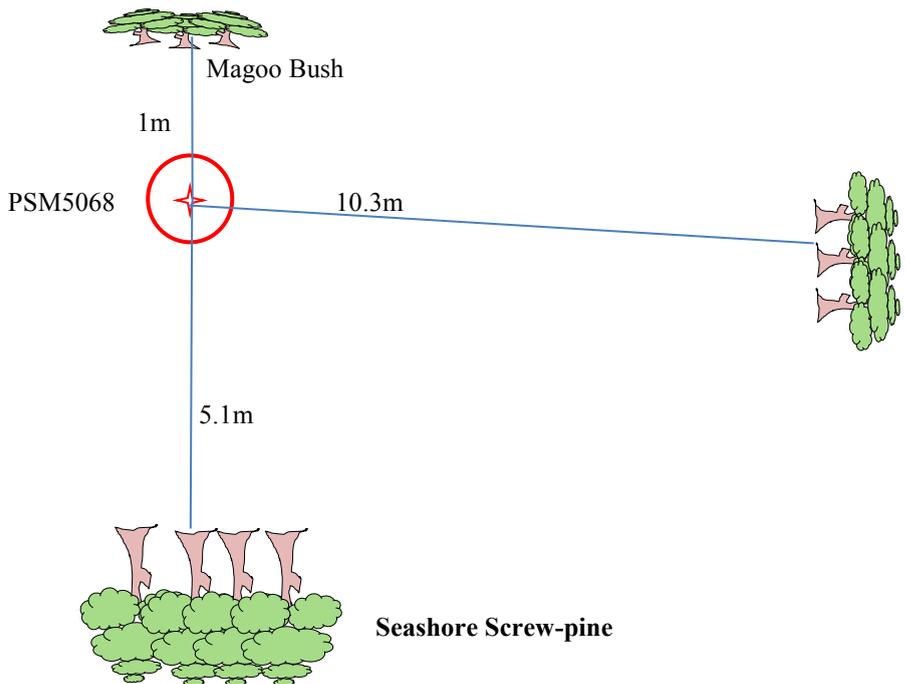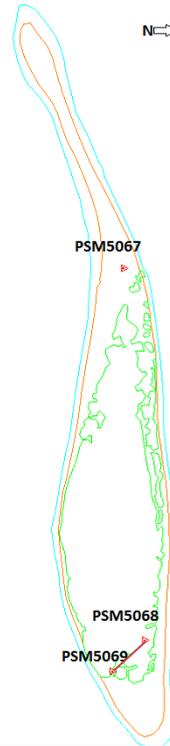

Sketched by: Abdul Awwal

Scale: Not to scale

Date: 16/10/2015



CONTROL POINT DETAILS	Station Number PSM 5870
Coordinate Information	
Geodetic	Grid
WGS 84	UTM Zone 43
Lat: 5:43:26.97306N	E: 262193.163m
Long: 72:51:09.89190E	N: 633157.281m
Ellp Height: -93.5754	Orth Height: +1.321m
Island Name: R.Fuhgiri	Date: 06/10/2022


Monument description & method of survey:

- Concrete casted in 300mm wooden box, length measuring 1000mm buried below ground, 1.5m s/s rod driven into the concrete as the center mark. Monument labeled with s/s plate stating point ID.
- 100mm above ground.
- GNSS static survey post processing.
- Vertical control, PSM elevation relative to PSM5068 (Geoid EGM2008 used)

General site condition & access:

- Located in the Western side of the island within the main vegetation.
- Easy access.

Owner: Aria Hotel Partners Private Limited.

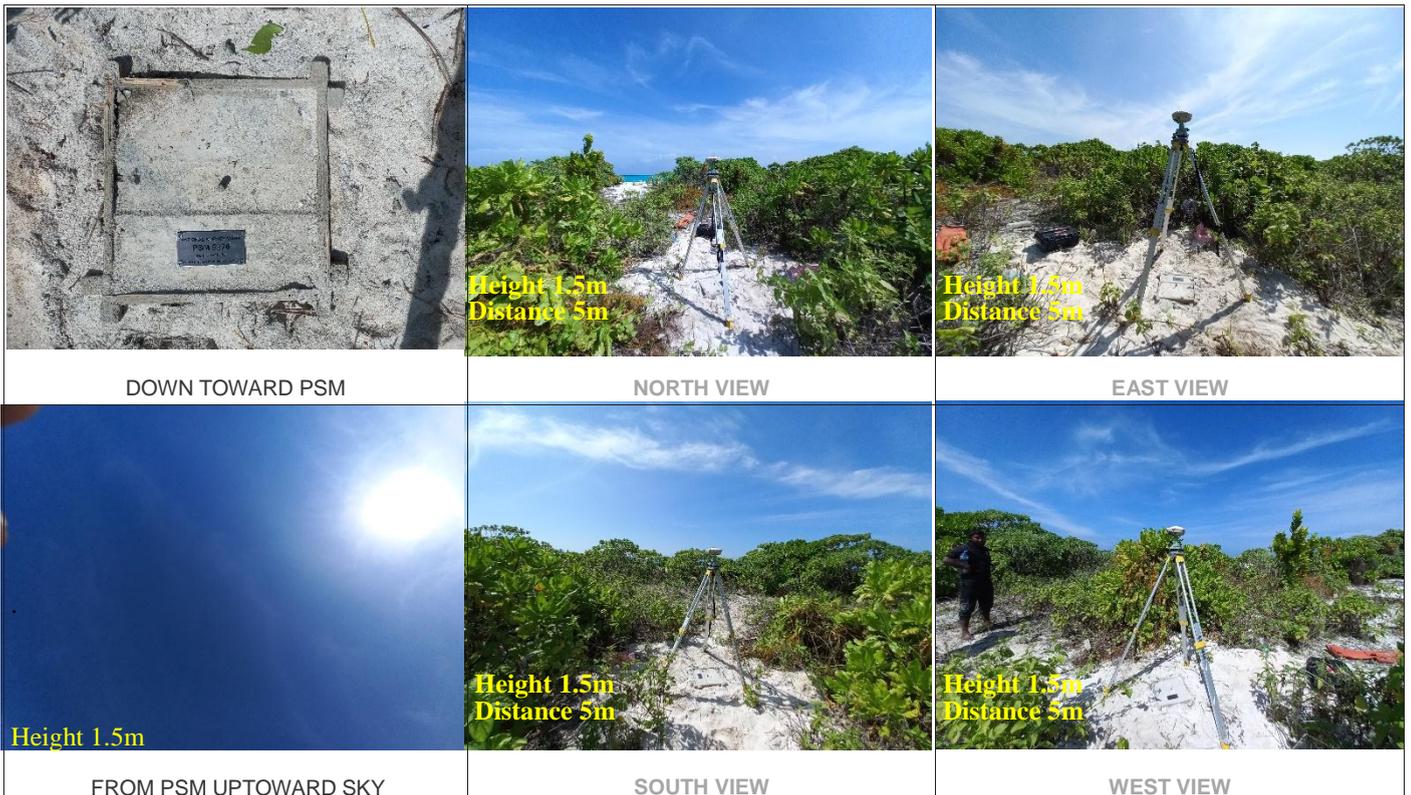


SITE INFORMATION

Station Number


P S M 5 8 7 0

Station Horizon Mask

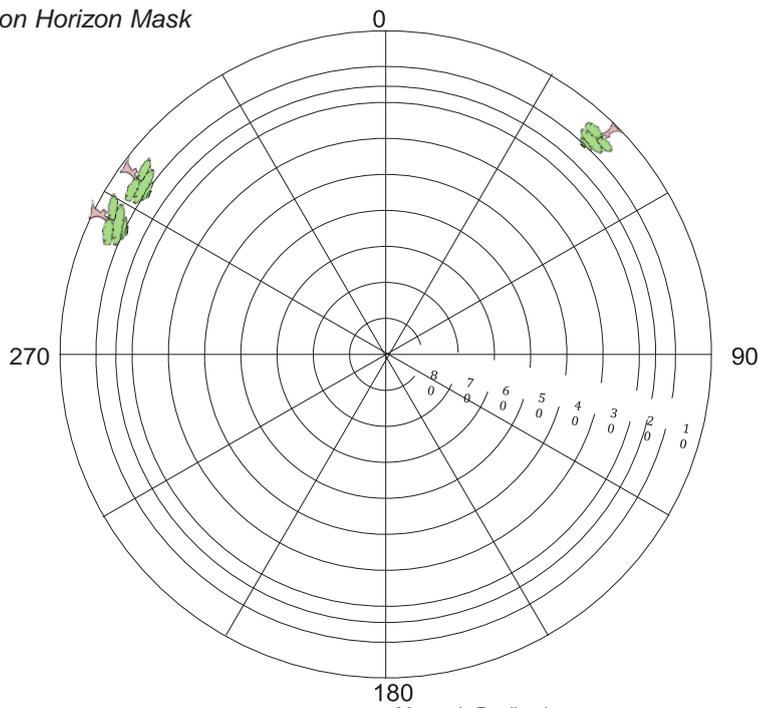


Height above Marker that horizon was mapped from 1.5 m

Magnetic Declination -----
 Declination applied to this figure?
 Yes No

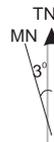

Locality

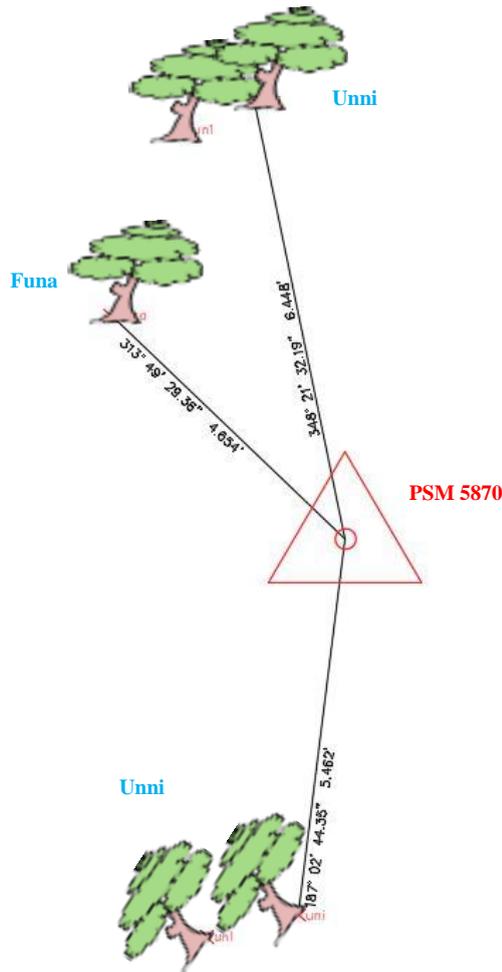

Sketched by: Mubeen

Scale: Not to scale

Date: 09 Oct 2022



CONTROL POINT DETAILS	Station Number PSM 5871
Coordinate Information	
Geodetic	Grid
WGS 84	UTM Zone 43
Lat: 5:43:27.60453N	E: 262632.293m
Long: 72:51:24.15726E	N: 633175.044m
Ellp Height: -93.7396	Orth Height: +1.137m
Island Name: R.Fuhgiri	Date: 06/10/2022

Monument description & method of survey:

- Concrete casted in 300mm wooden box, length measuring 1000mm buried below ground, 1.5m s/s rod driven into the concrete as the center mark. Monument labeled with s/s plate stating point ID.
- 100mm above ground.
- GNSS static survey post processing.
- Vertical control, PSM elevation relative to PSM 5068 (Geoid EGM2008 used)

General site condition & access:

- Located in South Eastern side of the island within the main vegetation.
- Easy access.

Owner: Aria Hotel Partners Private Limited.



DOWN TOWARD PSM

NORTH VIEW

EAST VIEW

Height 1.5m

FROM PSM UPTOWARD SKY

Height 1.5m
Distance 5m

SOUTH VIEW

Height 1.5m
Distance 5m


WEST VIEW

SITE INFORMATION

Station Number

P S M 5 8 7 1

Station Horizon Mask


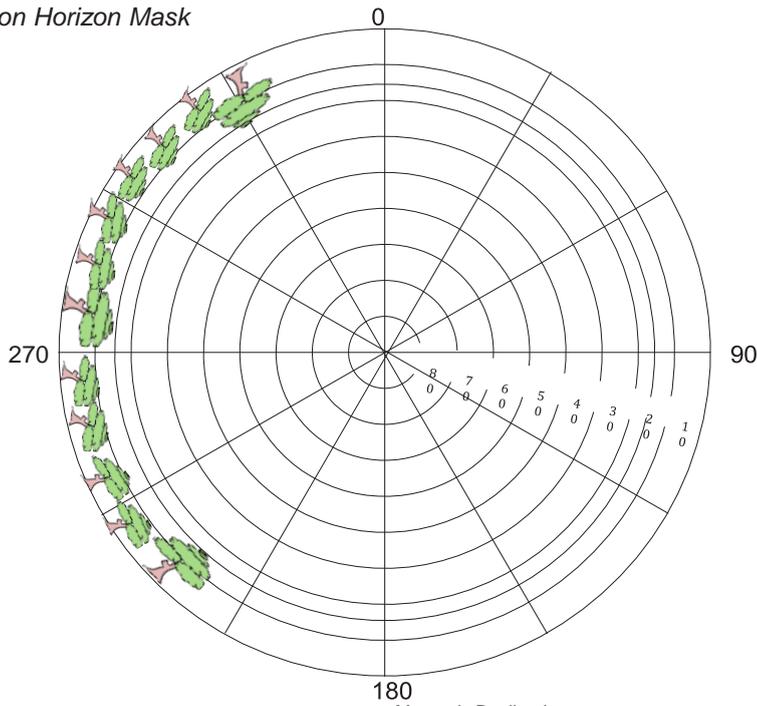


Height above Marker that horizon was mapped from 1.5 m

Magnetic Declination -----
 Declination applied to this figure?
 Yes No



Locality

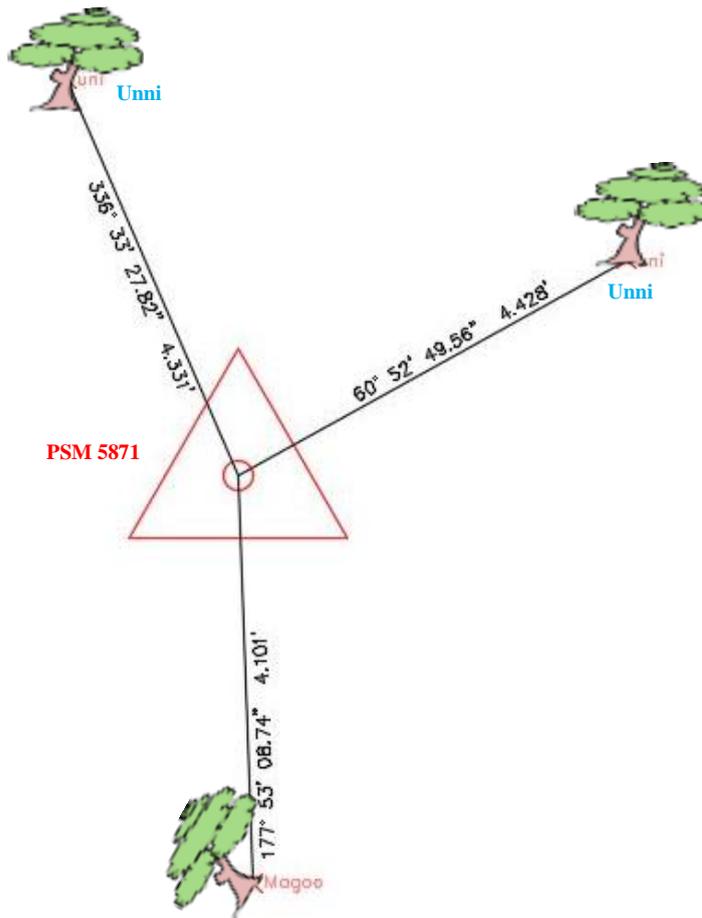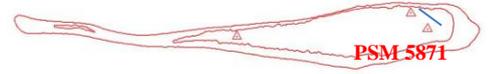

Sketched by: Mubeen

Scale: Not to scale

Date: 09 Oct 2022

Maldives Land and Survey Authority, MINISTRY OF NATIONAL PLANNING, HOUSING & INFRASTRUCTURE, Ameene Magu, Maafannu, Male', 20392, Maldives, Office

(PABX): +(960) 3004300, Fax: +(960) 3004254, Email: survey@housing.gov.mv, Web: www.surveyofmaldives.gov.mv